


OS-16
 5 C 092 S001 L027.09
 OSSR-F

OS-17
 5 C 092 S001 R026.99
 SR-1

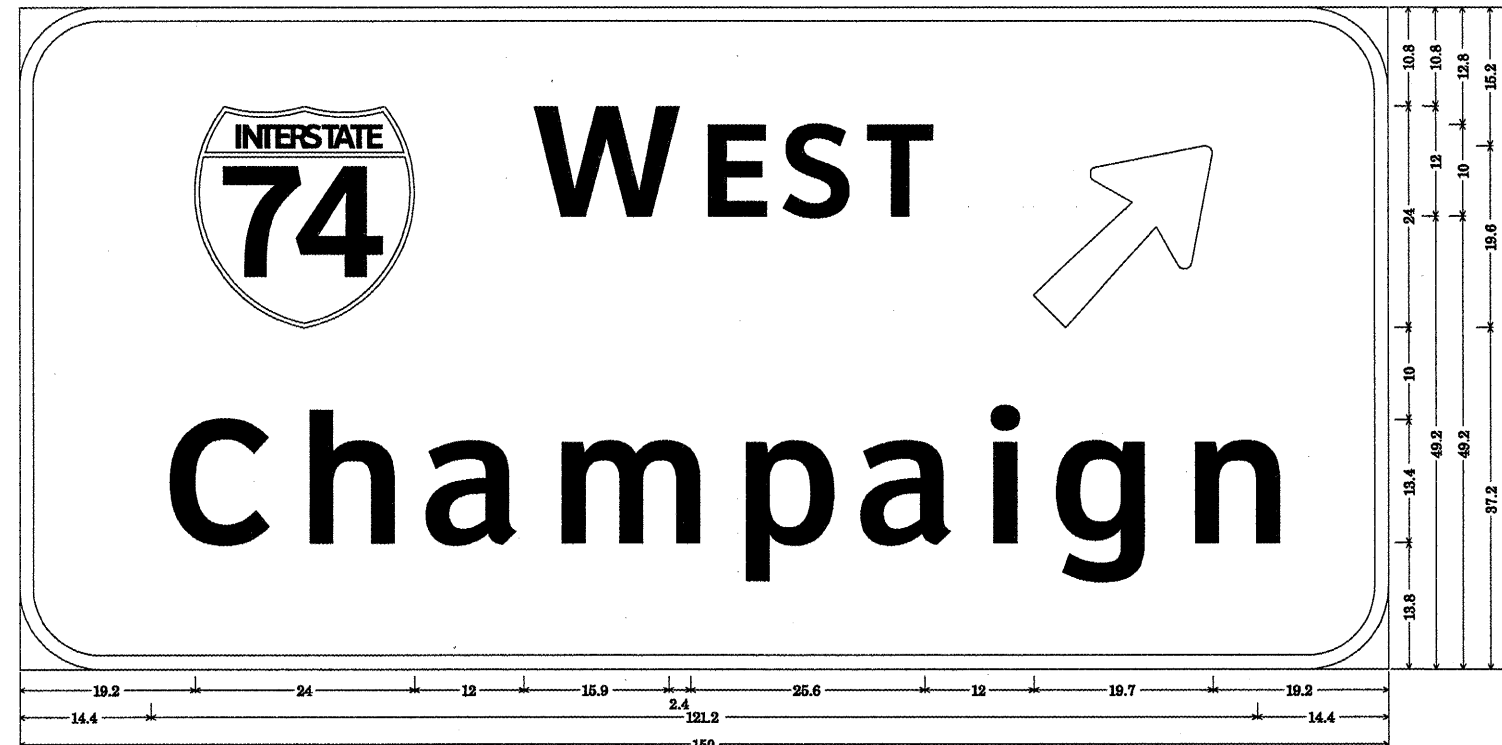

9.0" Radius, 1.5" Border, White on Green;
 [W EST] ClearviewHwy-5-W; Arrow 80 - 25.0" 45°; [Champaign] ClearviewHwy-5-W;
 Table of letter and object lefts.

Ø	W	E	S	T	↗
19.2	66.2	73.6	82.4	91.9	111.1
14.4	29.3	42.8	66.9	77.0	90.4
					104.2
					111.6
					126.4

FILE NAME = c:\pwwork\VPWIDOT\CRAIGRE\0180151\05461	USER NAME = craigre 0-shrt-sign_details.dgn	DESIGNED -	REVISED -
	PLOT SCALE = 40.0000' / IN.	DRAWN -	REVISED -
	PLOT DATE = 2/4/2010	CHECKED -	REVISED -
		DATE -	REVISED -

STATE OF ILLINOIS
 DEPARTMENT OF TRANSPORTATION

SIGNING DETAILS - VERMILION CO.

SCALE: SHEET NO. OF SHEETS STA. TO STA.

F.A. RTE.	SECTION	COUNTY	TOTAL SHEETS	SHEET NO.
*	D-5 OSS REPL 2010-46	Various	77	15
*	Various			
CONTRACT NO. 46110			ILLINOIS FED. AID PROJECT	