


GM-6
5 C 092 1074 R209.90

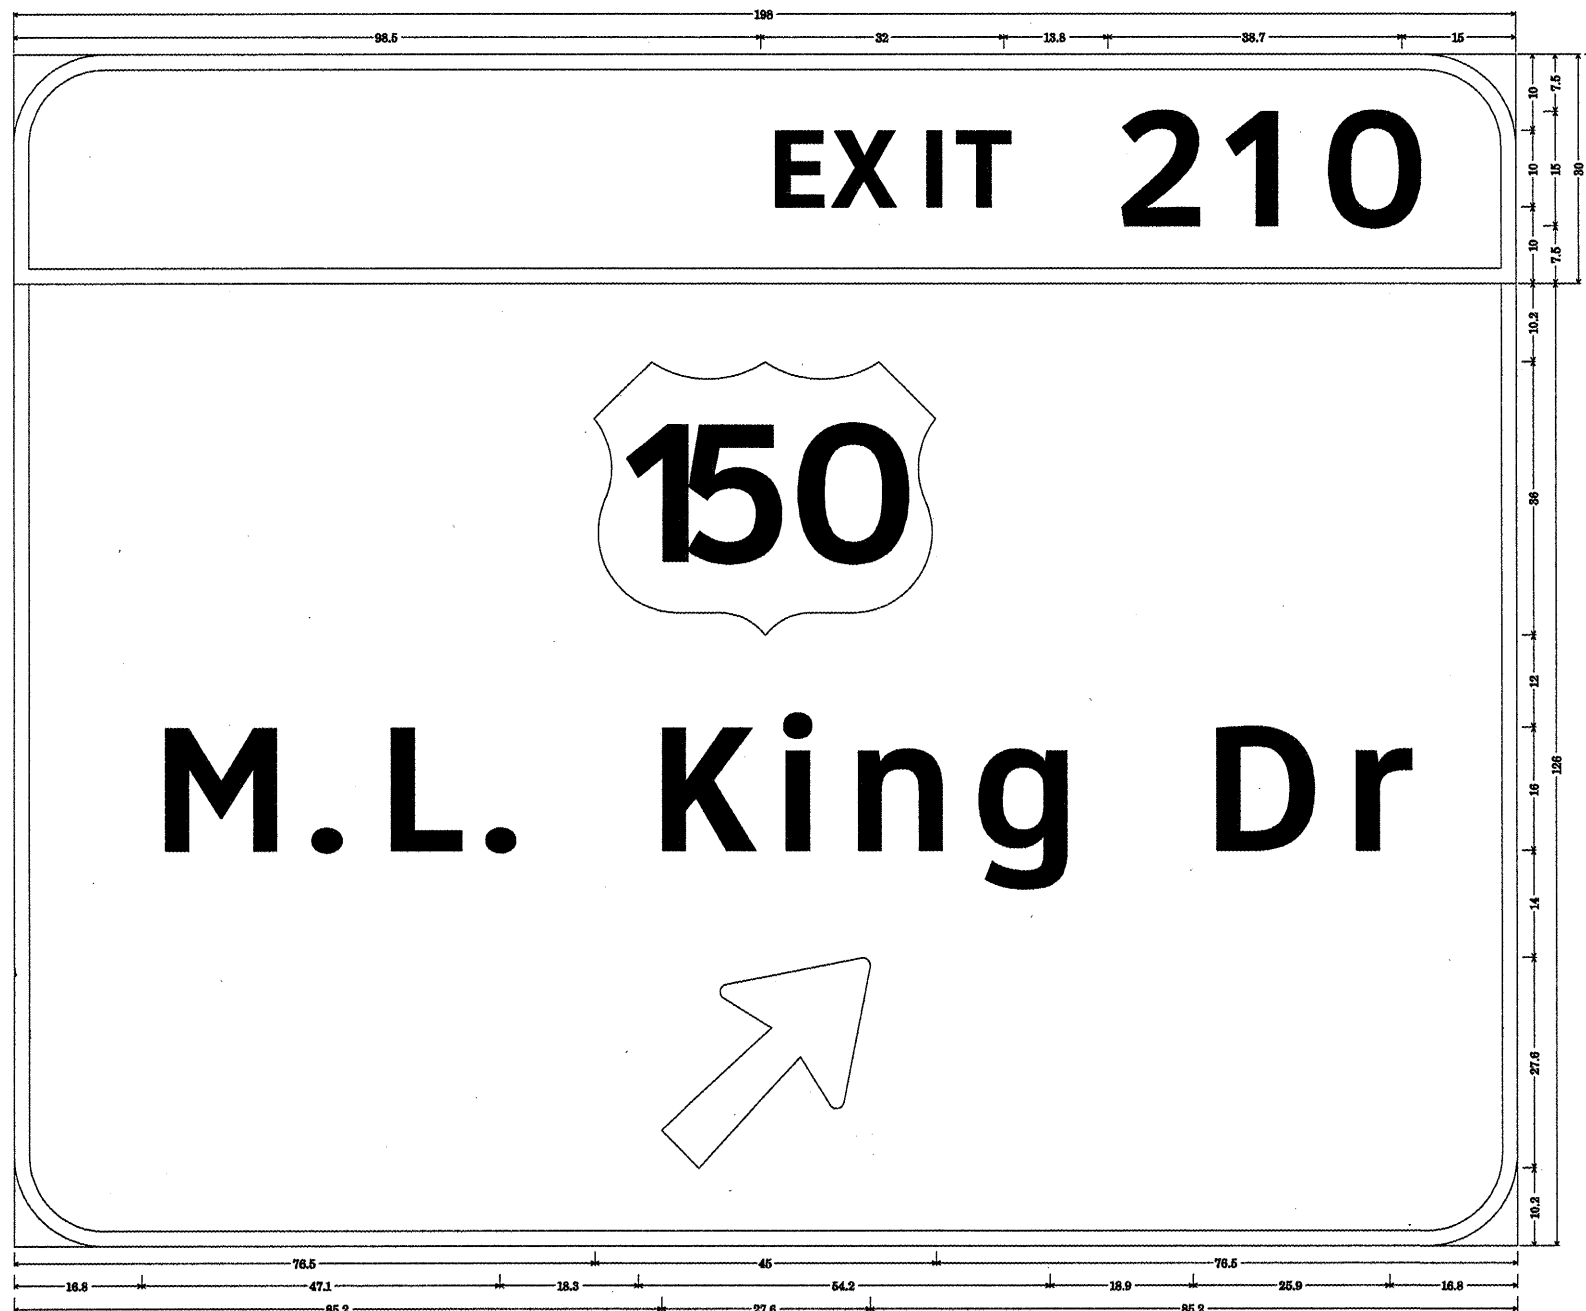

12.0" Radius, 2.0" Border, White on Green;
 [EXIT 210] ClearviewHwy-5-W;
 12.0" Radius, 2.0" Border, White on Green;
 [M.L. King Dr] ClearviewHwy-5-W; Arrow 180 - 35.0° 45°;
 Table of letter and object lefts.

E	X	I	T	2	1	0			
98.5	107.0	118.4	128.3	144.3	158.4	170.8			
69									
78.5									
M	L	K	i	n	g	D	r		
16.8	37.0	46.5	59.9	82.2	98.7	108.2	124.6	155.3	173.8
27									
85.2									

FILE NAME =	USER NAME = craigre	DESIGNED -	REVISED -
c:\pwwork\pwwork\CRAIGRE\JOB180151\05461	0-9ht-sign_details.dgn	DRAWN -	REVISED -
	PLOT SCALE = 48.0000" / IN.	CHECKED -	REVISED -
	PLOT DATE = 2/4/2018	DATE -	REVISED -

STATE OF ILLINOIS
DEPARTMENT OF TRANSPORTATION

SIGNING DETAILS - VERMILION CO.

SCALE: SHEET NO. OF SHEETS STA. TO STA.

F.A. RTE.	SECTION	COUNTY	TOTAL SHEETS	SHEET NO.
• 0-5 OSS REPL 2010-46	Various	Various	77	19
• Various				
ILLINOIS FED. AID PROJECT			CONTRACT NO. 46110	