



GM-7
5 C 092 1074 L213.60

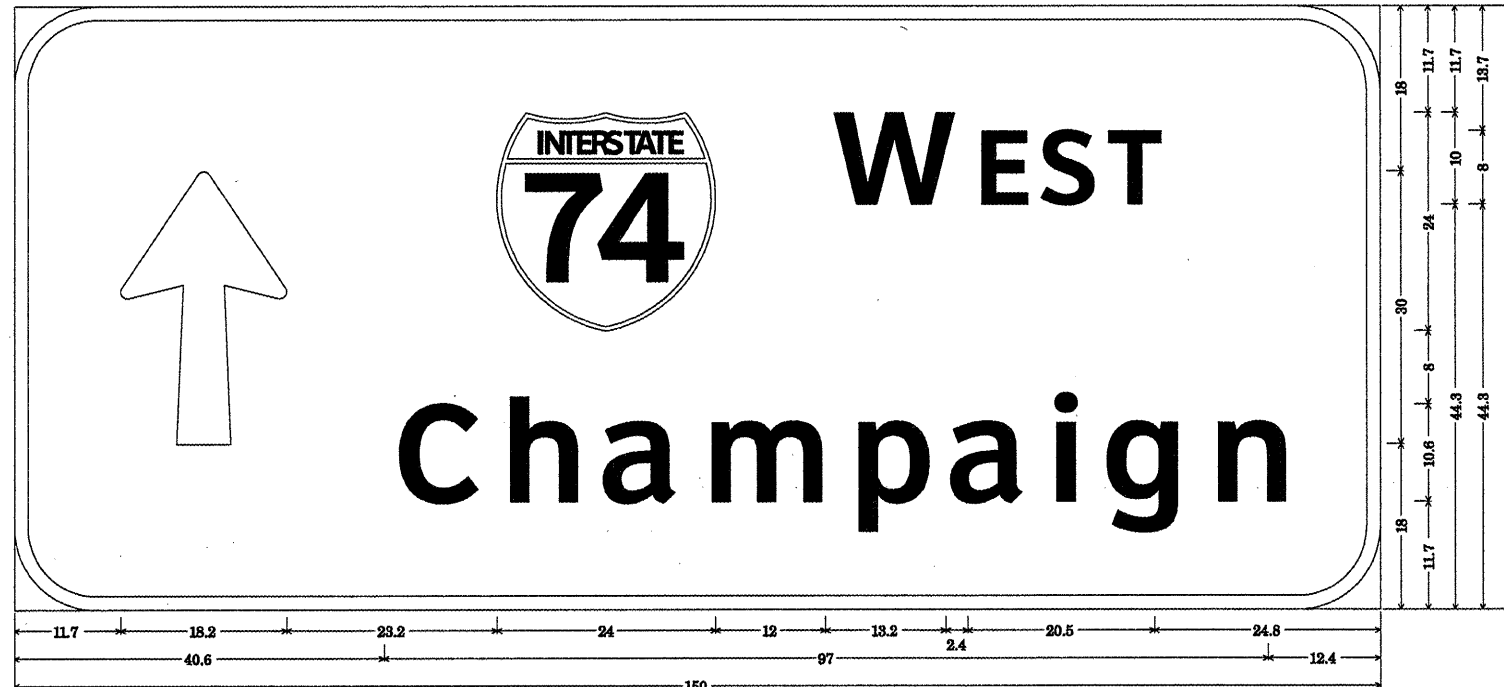

9.0" Radius, 1.5" Border, White on Green;
Arrow 133 - 30.0" 90°; [W EST] ClearviewHwy-5-W; [Champaign] ClearviewHwy-5-W;
Table of letter and object lefts.

↑	⊙	W	E	S	T
11.7	53.1	89.1	104.7	111.9	119.4
C	h	a	m	p	a
40.6	52.5	63.3	74.7	90.8	101.4
	i	g	n		
	112.5	118.4	130.2		

GM-8
5 C 092 1074 R213.70

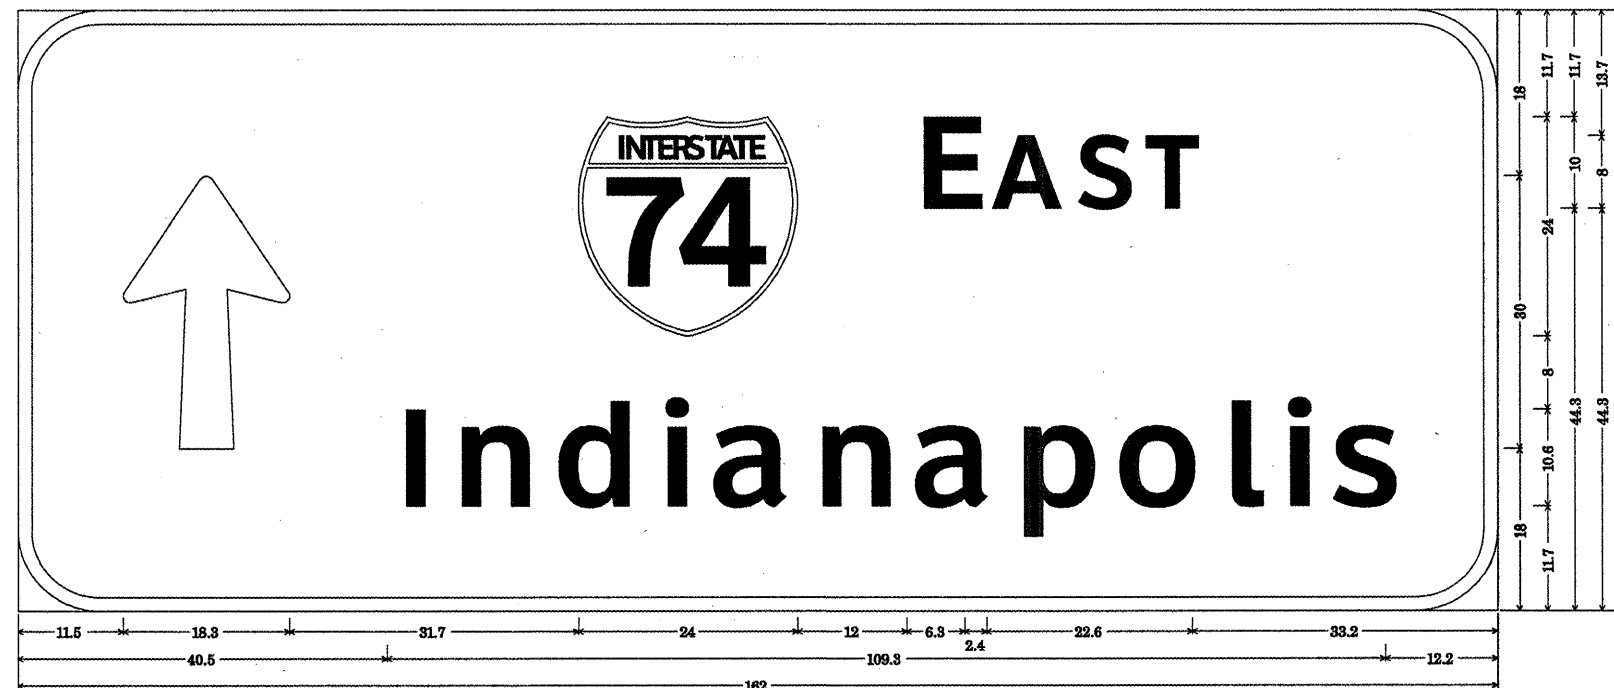

9.0" Radius, 1.5" Border, White on Green;
Arrow 133 - 30.0" 90°; [E AST] ClearviewHwy-5-W; [Indianapolis] ClearviewHwy-5-W;
Table of letter and object lefts.

↑	⊙	E	A	S	T
11.5	61.5	97.5	106.2	115.5	123.0
I	n	d	i	a	n
40.5	46.7	57.8	69.3	74.9	86.3
	97.1	108.4	119.3	131.2	137.5
				143.0	

FILE NAME =	USER NAME = oraigne	DESIGNED -	REVISED -
c:\pwwork\pwwork\CRAIGRE\0101015\054610	054610	DRAWN -	REVISED -
	PLOT SCALE = 48.0000' / IN.	CHECKED -	REVISED -
	PLOT DATE = 2/4/2010	DATE -	REVISED -

STATE OF ILLINOIS
DEPARTMENT OF TRANSPORTATION

SIGNING DETAILS - VERMILION CO.

SCALE: SHEET NO. OF SHEETS STA. TO STA.

F.A. RTE.	SECTION	COUNTY	TOTAL SHEETS	SHEET NO.
*	D-5 OSS REPL 2010-46	Various	77	20
*	Various			
CONTRACT NO. 46110			ILLINOIS FED. AID PROJECT	