


GM-10
5 C 010 1074 R000.05

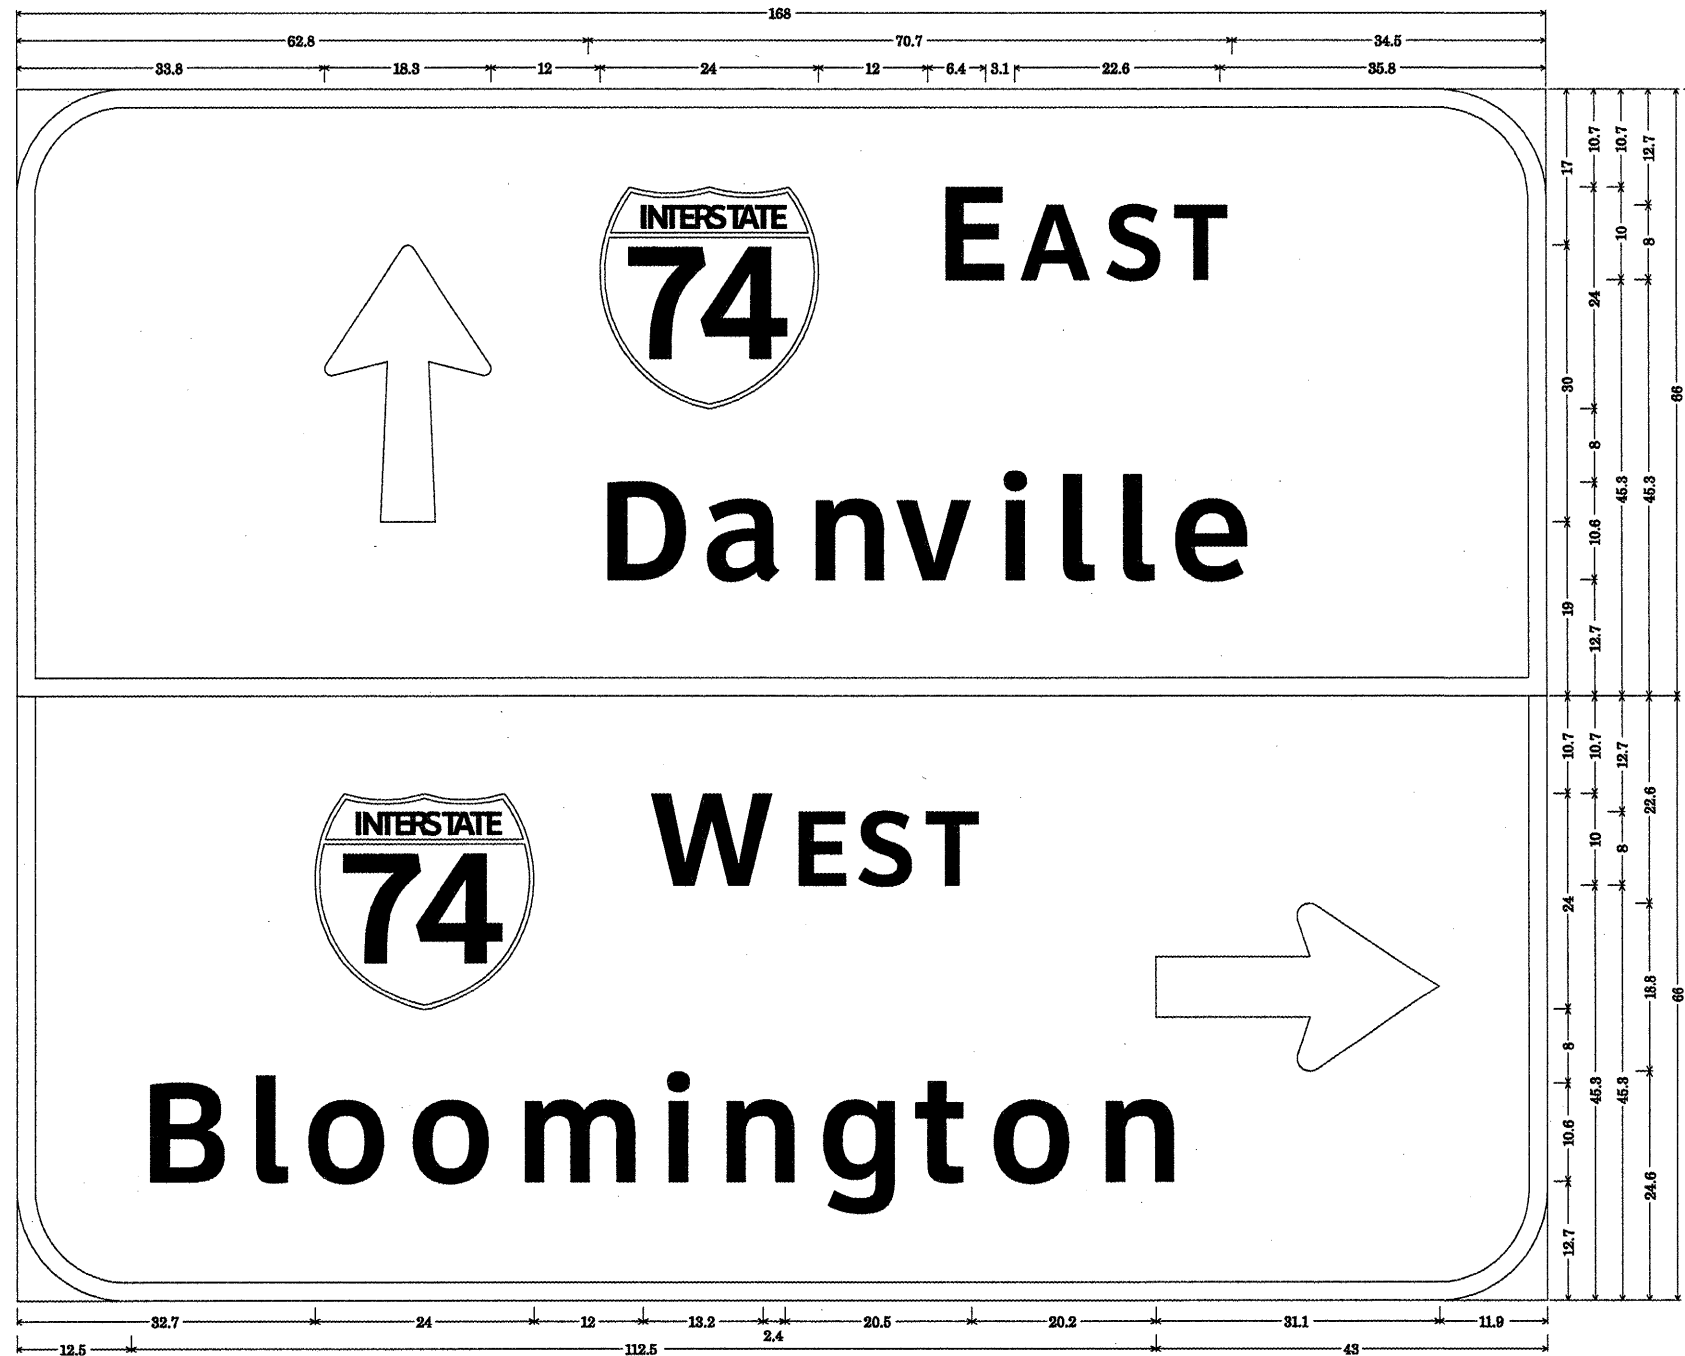

12.0" Radius, 2.0" Border, White on Green;
 Arrow 133 - 30.0° 90°; [E AST] ClearviewHwy-5-W; [Danville] ClearviewHwy-5-W;
 12.0" Radius, 2.0" Border, White on Green;
 [W EST] ClearviewHwy-5-W; [Bloomington] ClearviewHwy-5-W; Standard Arrow Custom 31.1" X 18.8" 0°;
 Table of letter and object lefts.

↑	⊕	E	A	S	T
33.8	64.1	100.1	109.6	118.9	126.4
D	a	n	v	i	l
62.8	74.5	85.8	95.9	106.6	118.0
⊕	W	E	S	T	→
32.7	68.7	84.3	91.5	99.1	125.0
B	l	o	o	m	i
12.5	24.3	30.4	41.9	53.8	69.6
				n	g
				75.9	87.0
				97.7	105.7
				117.6	

FILE NAME =	USER NAME = craige	DESIGNED -	REVISED -
est\pw_work\PW\DOT\CRAIGRE\d0180151\054610	D-shht-sign_details.dgn	DRAWN -	REVISED -
	PLOT SCALE = 48.0000' / IN.	CHECKED -	REVISED -
	PLOT DATE = 2/4/2019	DATE -	REVISED -

STATE OF ILLINOIS
DEPARTMENT OF TRANSPORTATION

SIGNING DETAILS - CHAMPAIGN CO.

SCALE: SHEET NO. OF SHEETS STA. TO STA.

F.A. RTE.	SECTION	COUNTY	TOTAL SHEETS	SHEET NO.
• D-5 OSS REPL 2010-46		Various	77	22
• Various				
ILLINOIS FED. AID PROJECT			CONTRACT NO. 46110	