



GM-11
5 C 010 1074 R000.13

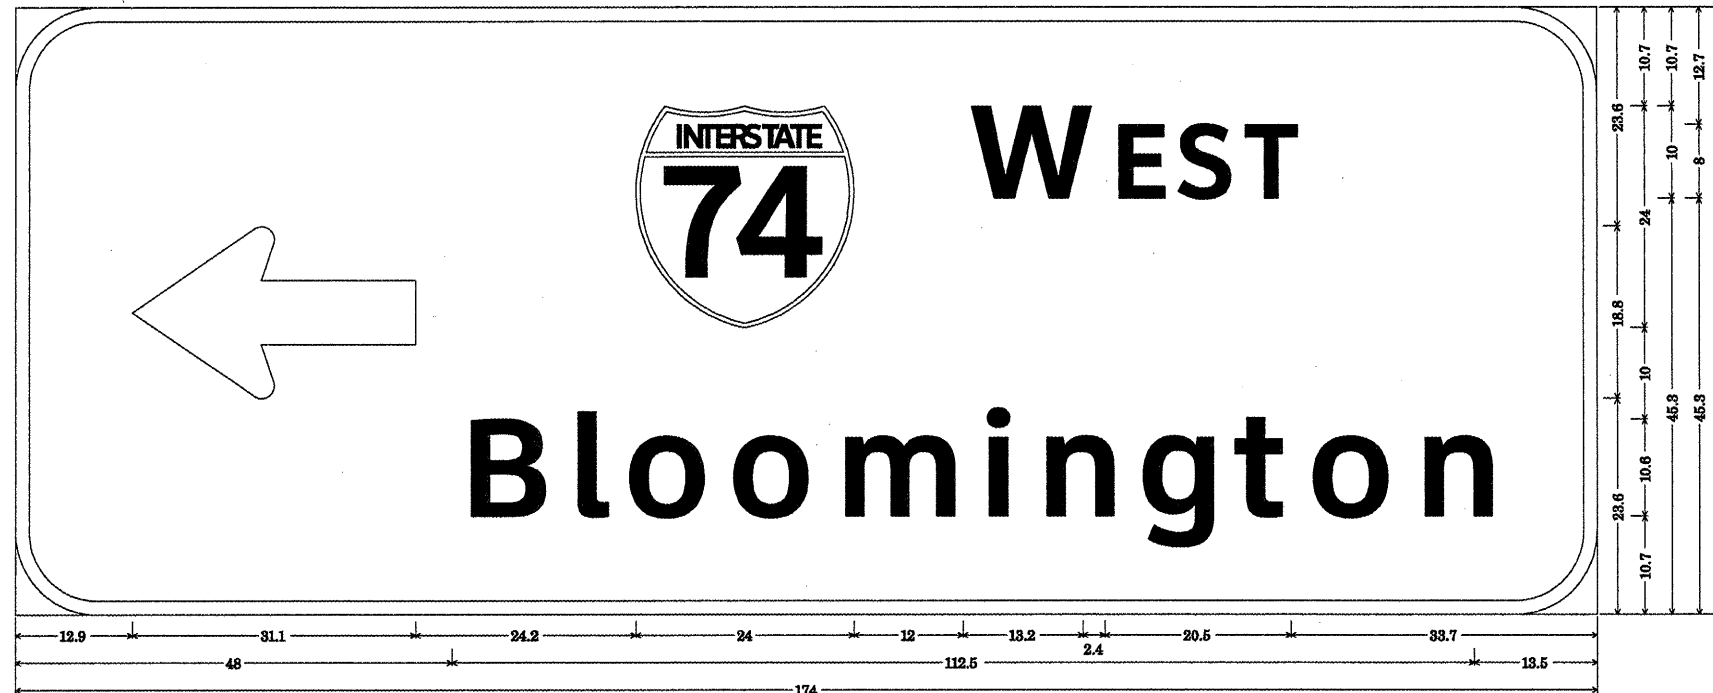

9.0" Radius, 1.5" Border, White on Green;
Standard Arrow Custom 31.1" X 18.8" 180; [W EST] ClearviewHwy-5-W; [Bloomington] ClearviewHwy-5-W;
Table of letter and object lefts.

←	⊙	W	E	S	T					
12.9	68.2	104.2	119.8	127.0	184.5					
B	l	o	o	m	i	n	g	t	o	n
48.0	59.8	65.9	77.4	89.2	105.1	111.4	122.4	133.2	141.2	153.0

GM-12
5 C 010 1074 R000.19

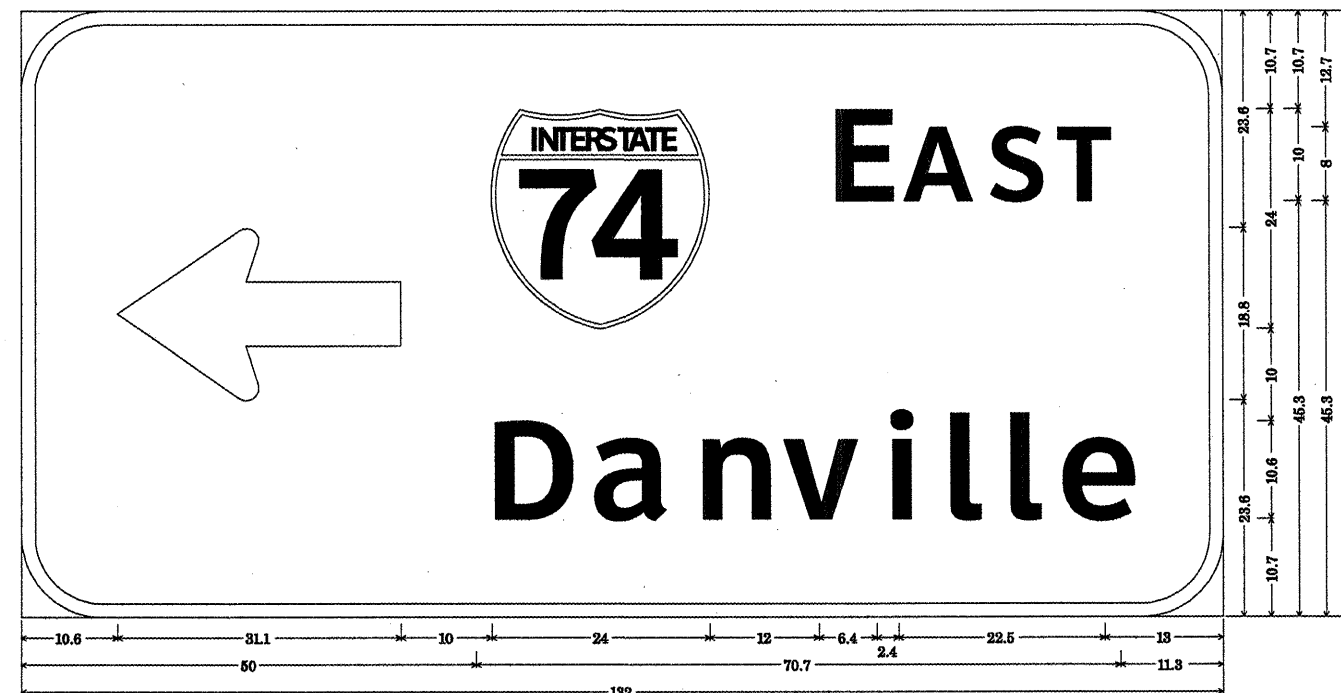

9.0" Radius, 1.5" Border, White on Green;
Standard Arrow Custom 31.1" X 18.8" 180; [E AST] ClearviewHwy-5-W; [Danville] ClearviewHwy-5-W;
Table of letter and object lefts.

←	⊙	E	A	S	T		
10.6	51.7	87.7	96.5	105.7	113.3		
D	a	n	v	i	l	l	e
50.0	61.7	73.0	83.1	93.9	100.2	106.8	112.9

FILE NAME =	USER NAME = craigre	DESIGNED -	REVISED -
c:\pw_work\FWIDOT\CRAIGRE\0101074\054618-sht-sign_details.dgn		DRAWN -	REVISED -
PLOT SCALE = 48.0000 / IN.		CHECKED -	REVISED -
PLOT DATE = 2/4/2010		DATE -	REVISED -

STATE OF ILLINOIS
DEPARTMENT OF TRANSPORTATION

SIGNING DETAILS - CHAMPAIGN CO.

SCALE: SHEET NO. OF SHEETS STA. TO STA.

F.A. RTE.	SECTION	COUNTY	TOTAL SHEETS	SHEET NO.
*	D-5 OSS REPL 2010-46	Various	77	23
* Various			CONTRACT NO. 46110	
ILLINOIS FED. AID PROJECT				