


GM-13
5 C 010 1074 L000.29

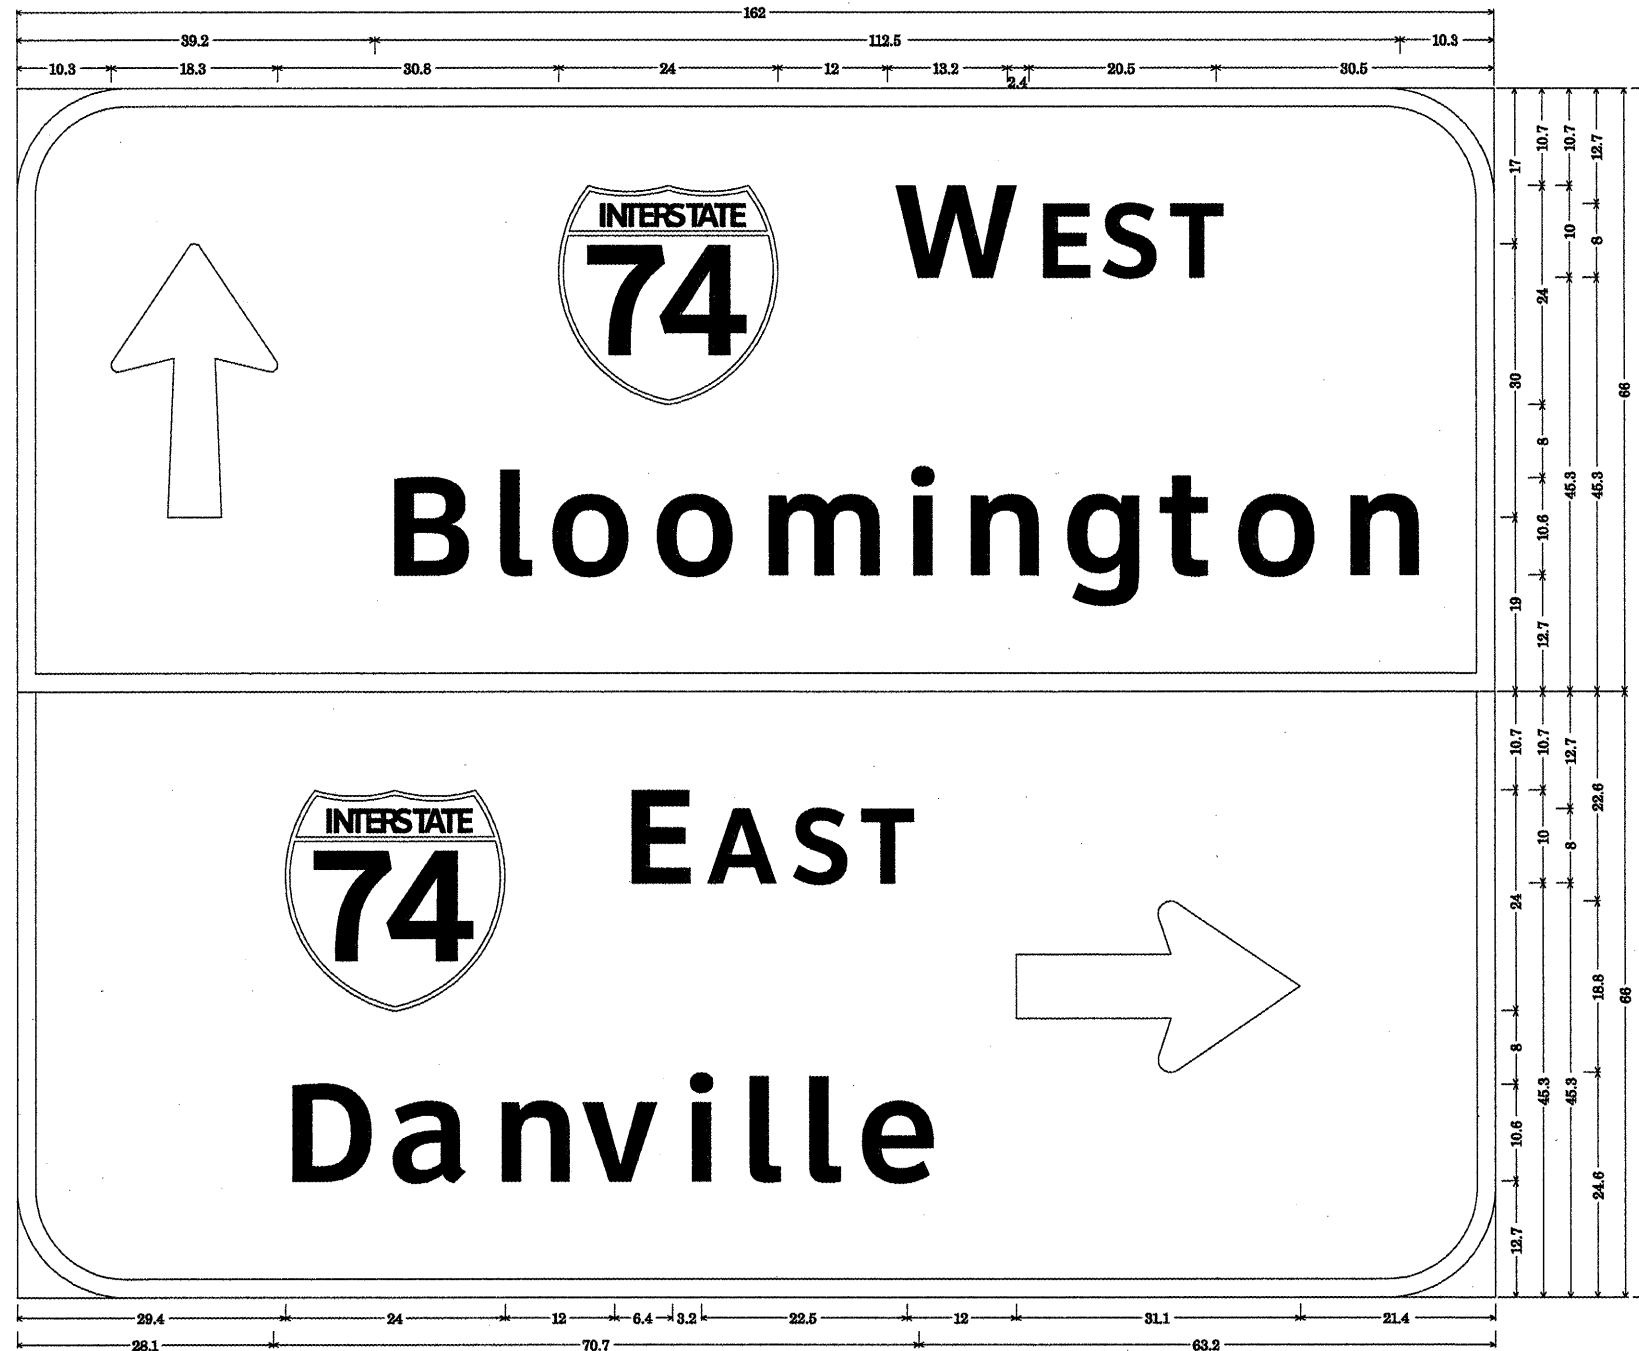

12.0" Radius, 2.0" Border, White on Green;
 Arrow 138 - 30.0" 90°; [W EST] ClearviewHwy-5-W; [Bloomington] ClearviewHwy-5-W;
 12.0" Radius, 2.0" Border, White on Green;
 [E AST] ClearviewHwy-5-W; [Danville] ClearviewHwy-5-W; Standard Arrow Custom 31.1" X 18.8" 0°;

Table of letter and object lefts.

↑	⊙	W	E	S	T					
10.3	59.4	95.4	111.0	118.2	125.7					
B	l	o	o	m	i	n	g	t	o	n
99.2	51.0	57.1	68.6	80.5	96.3	102.6	113.7	124.4	132.4	144.3
⊙	E	A	S	T	⇒					
29.4	65.4	75.0	84.2	91.7	109.5					
D	a	n	v	i	l	l	e			
28.1	89.8	51.1	61.2	71.9	78.3	84.8	91.0			

FILE NAME =	USER NAME = craigc	DESIGNED -	REVISED -
cs:\pvt\work\FWIDOT\CRAIGRE\00180151\054510\shd-sign_details.dgn		DRAWN -	REVISED -
		CHECKED -	REVISED -
		DATE -	REVISED -

STATE OF ILLINOIS
DEPARTMENT OF TRANSPORTATION

SIGNING DETAILS - CHAMPAIGN CO.

SCALE:	SHEET NO.	OF	SHEETS	STA.	TO STA.
--------	-----------	----	--------	------	---------

F.A. RTE.	SECTION	COUNTY	TOTAL SHEETS	SHEET NO.
• D-5 OSS REPL 2010-46		Various	77	24
• Various:				
CONTRACT NO. 46110			ILLINOIS FED. AID PROJECT	