


**SIGN TRUSS MOUNTING DETAIL**  
**5 S 057 S009 R019.00 - OSSR-A**

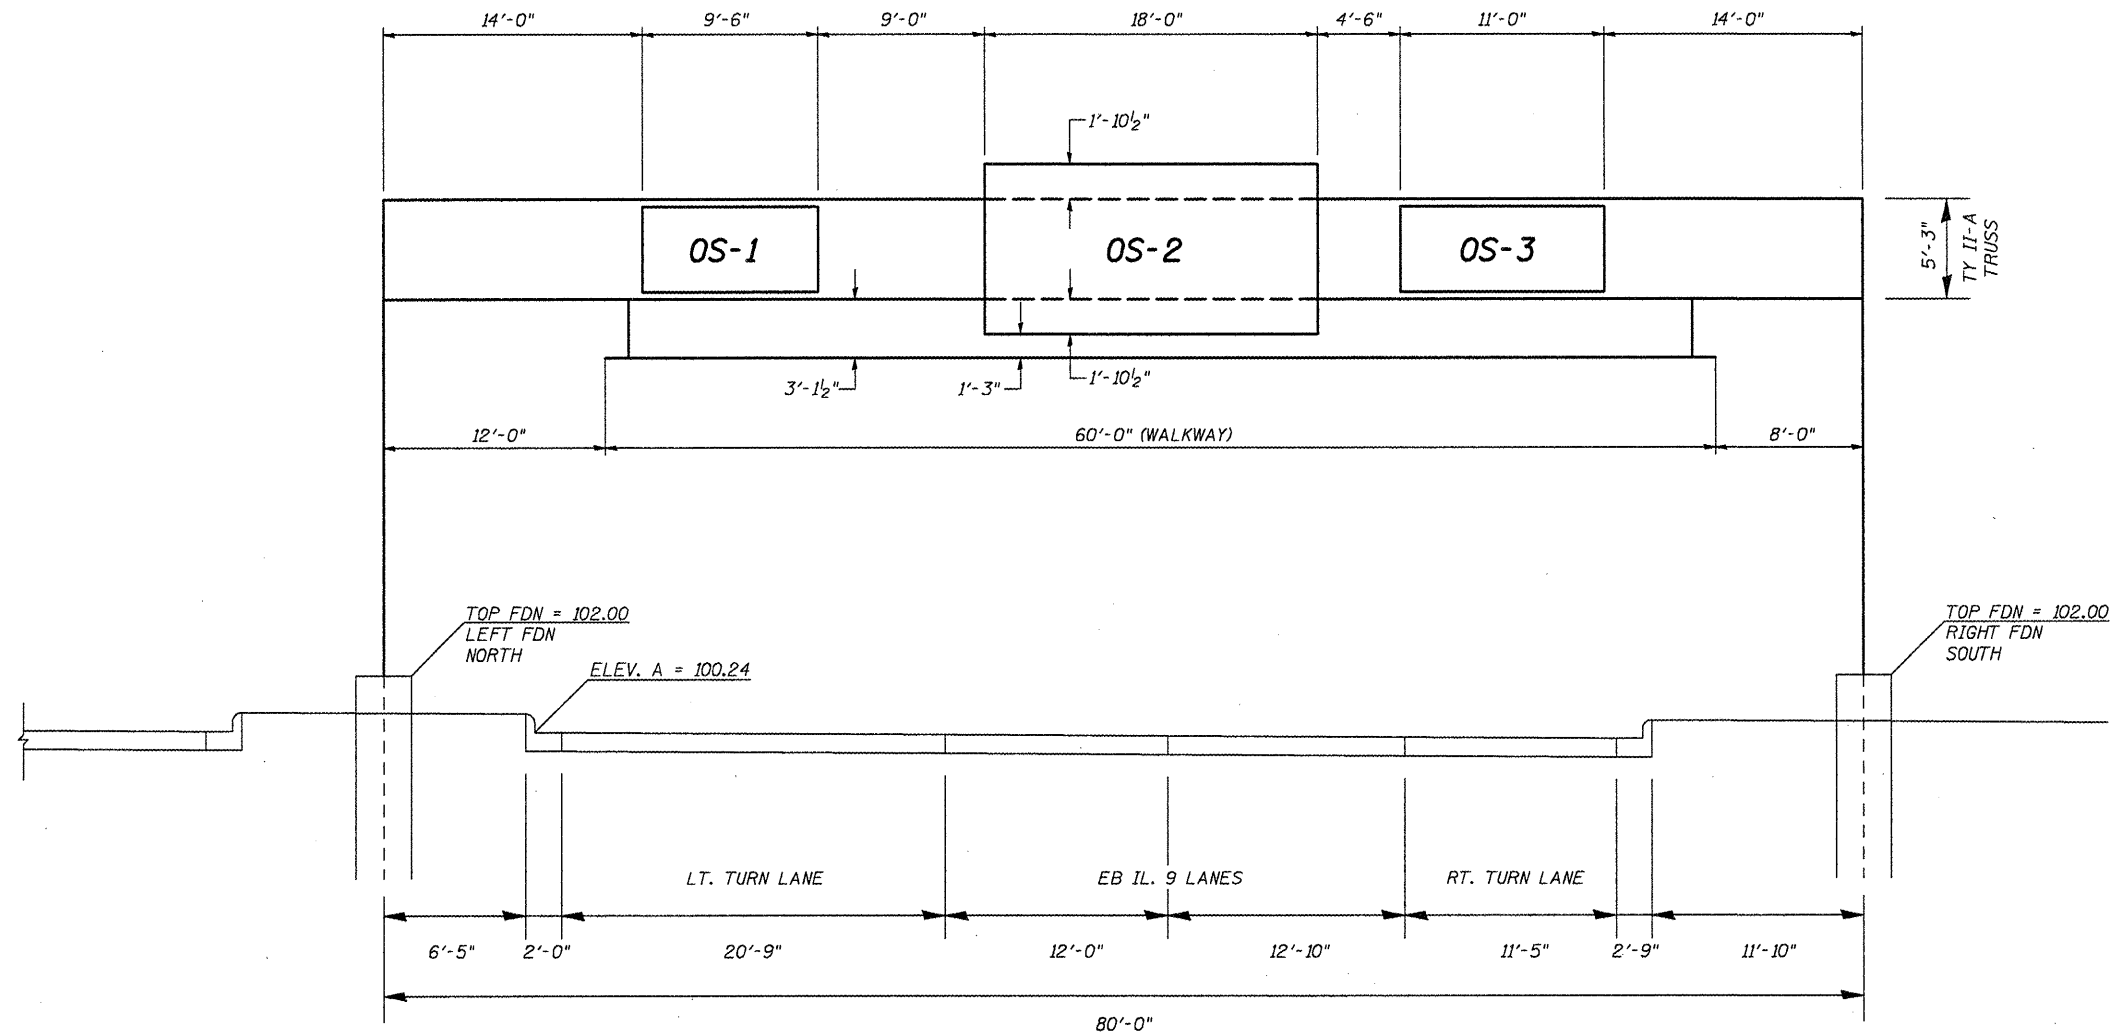

LOOKING EAST

FILE NAME =	USER NAME = oreigre	DESIGNED -	REVISED -
ct:\pwwork\pwwid\oreigre\ad8180151\054618	shht-details.dgn	DRAWN -	REVISED -
PLOT SCALE = 40.0000' / IN.	CHECKED -	REVISED -	REVISED -
PLOT DATE = 2/4/2018	DATE -	REVISED -	REVISED -

**STATE OF ILLINOIS**  
**DEPARTMENT OF TRANSPORTATION**

**SIGN TRUSS MOUNTING DETAIL**

SCALE: SHEET NO. OF SHEETS STA. TO STA.

F.A. RTE.	SECTION	COUNTY	TOTAL SHEETS	SHEET NO.
• D-5 OSS REPL 2010-46	Various	Various	77	26
• Various		CONTRACT NO. 46110		
ILLINOIS FED. AID PROJECT				