


SIGN TRUSS MOUNTING DETAIL

5 S 057 S009 R019.10 - OSSR-B

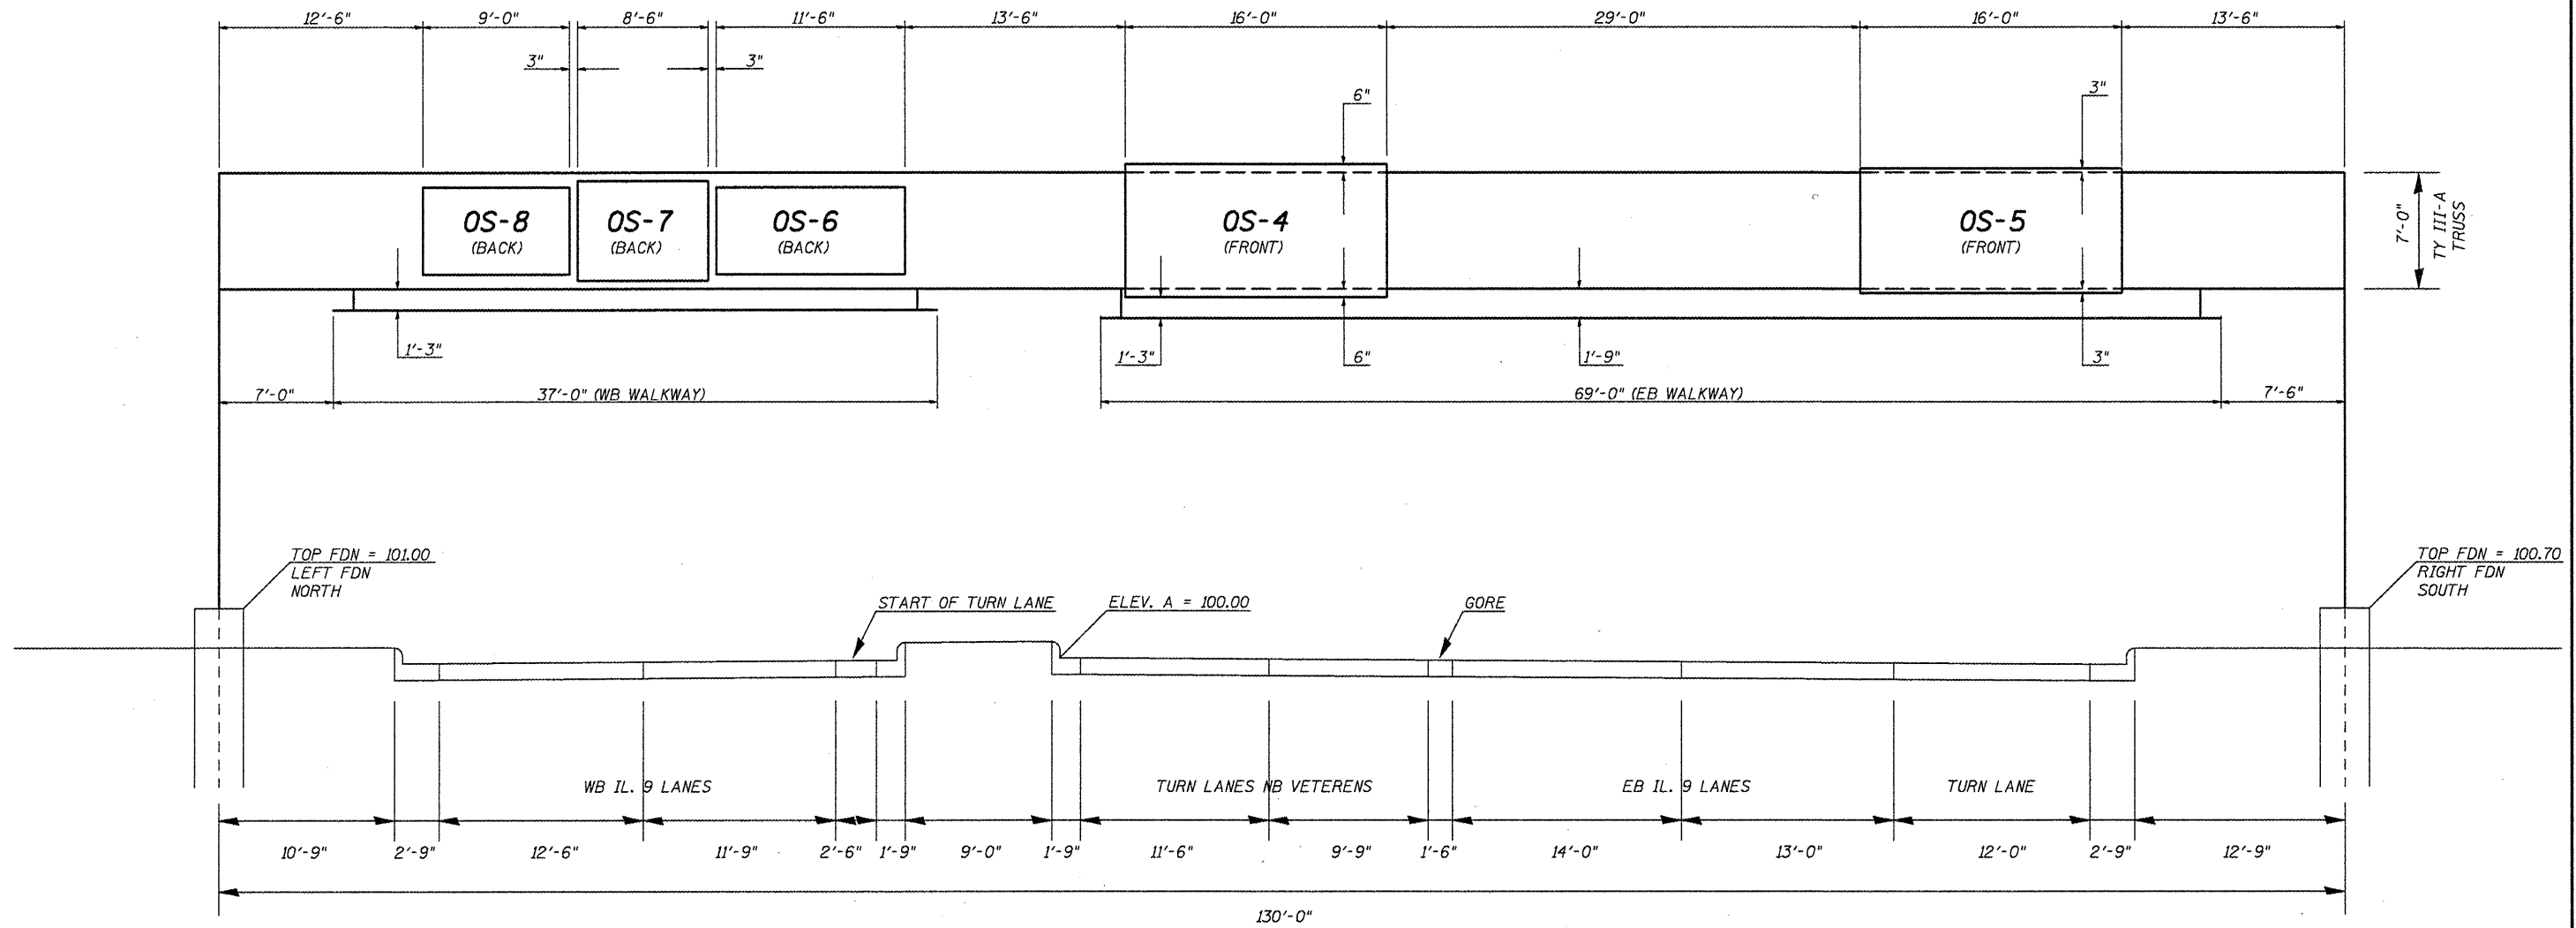

LOOKING EAST

FILE NAME =	USER NAME = craige	DESIGNED -	REVISED -
at\pwwork\pwwid\craige\d018015\05461	0-shtr-detail.dgn	DRAWN -	REVISED -
PLLOT SCALE = 40.0000' / IN.	CHECKED -	REVISED -	REVISED -
PLLOT DATE = 2/4/2010	DATE -	REVISED -	REVISED -

**STATE OF ILLINOIS
DEPARTMENT OF TRANSPORTATION**

SIGN TRUSS MOUNTING DETAIL

SCALE: SHEET NO. OF SHEETS STA. TO STA.

F.A. RTE.	SECTION	COUNTY	TOTAL SHEETS	SHEET NO.
*	D-5 OSS REPL 2010-46	Various	77	27
* Various		CONTRACT NO. 46110		
ILLINOIS FED. AID PROJECT				