


SIGN TRUSS MOUNTING DETAIL

5 S 057 S009 R019.40 - OSSR-C

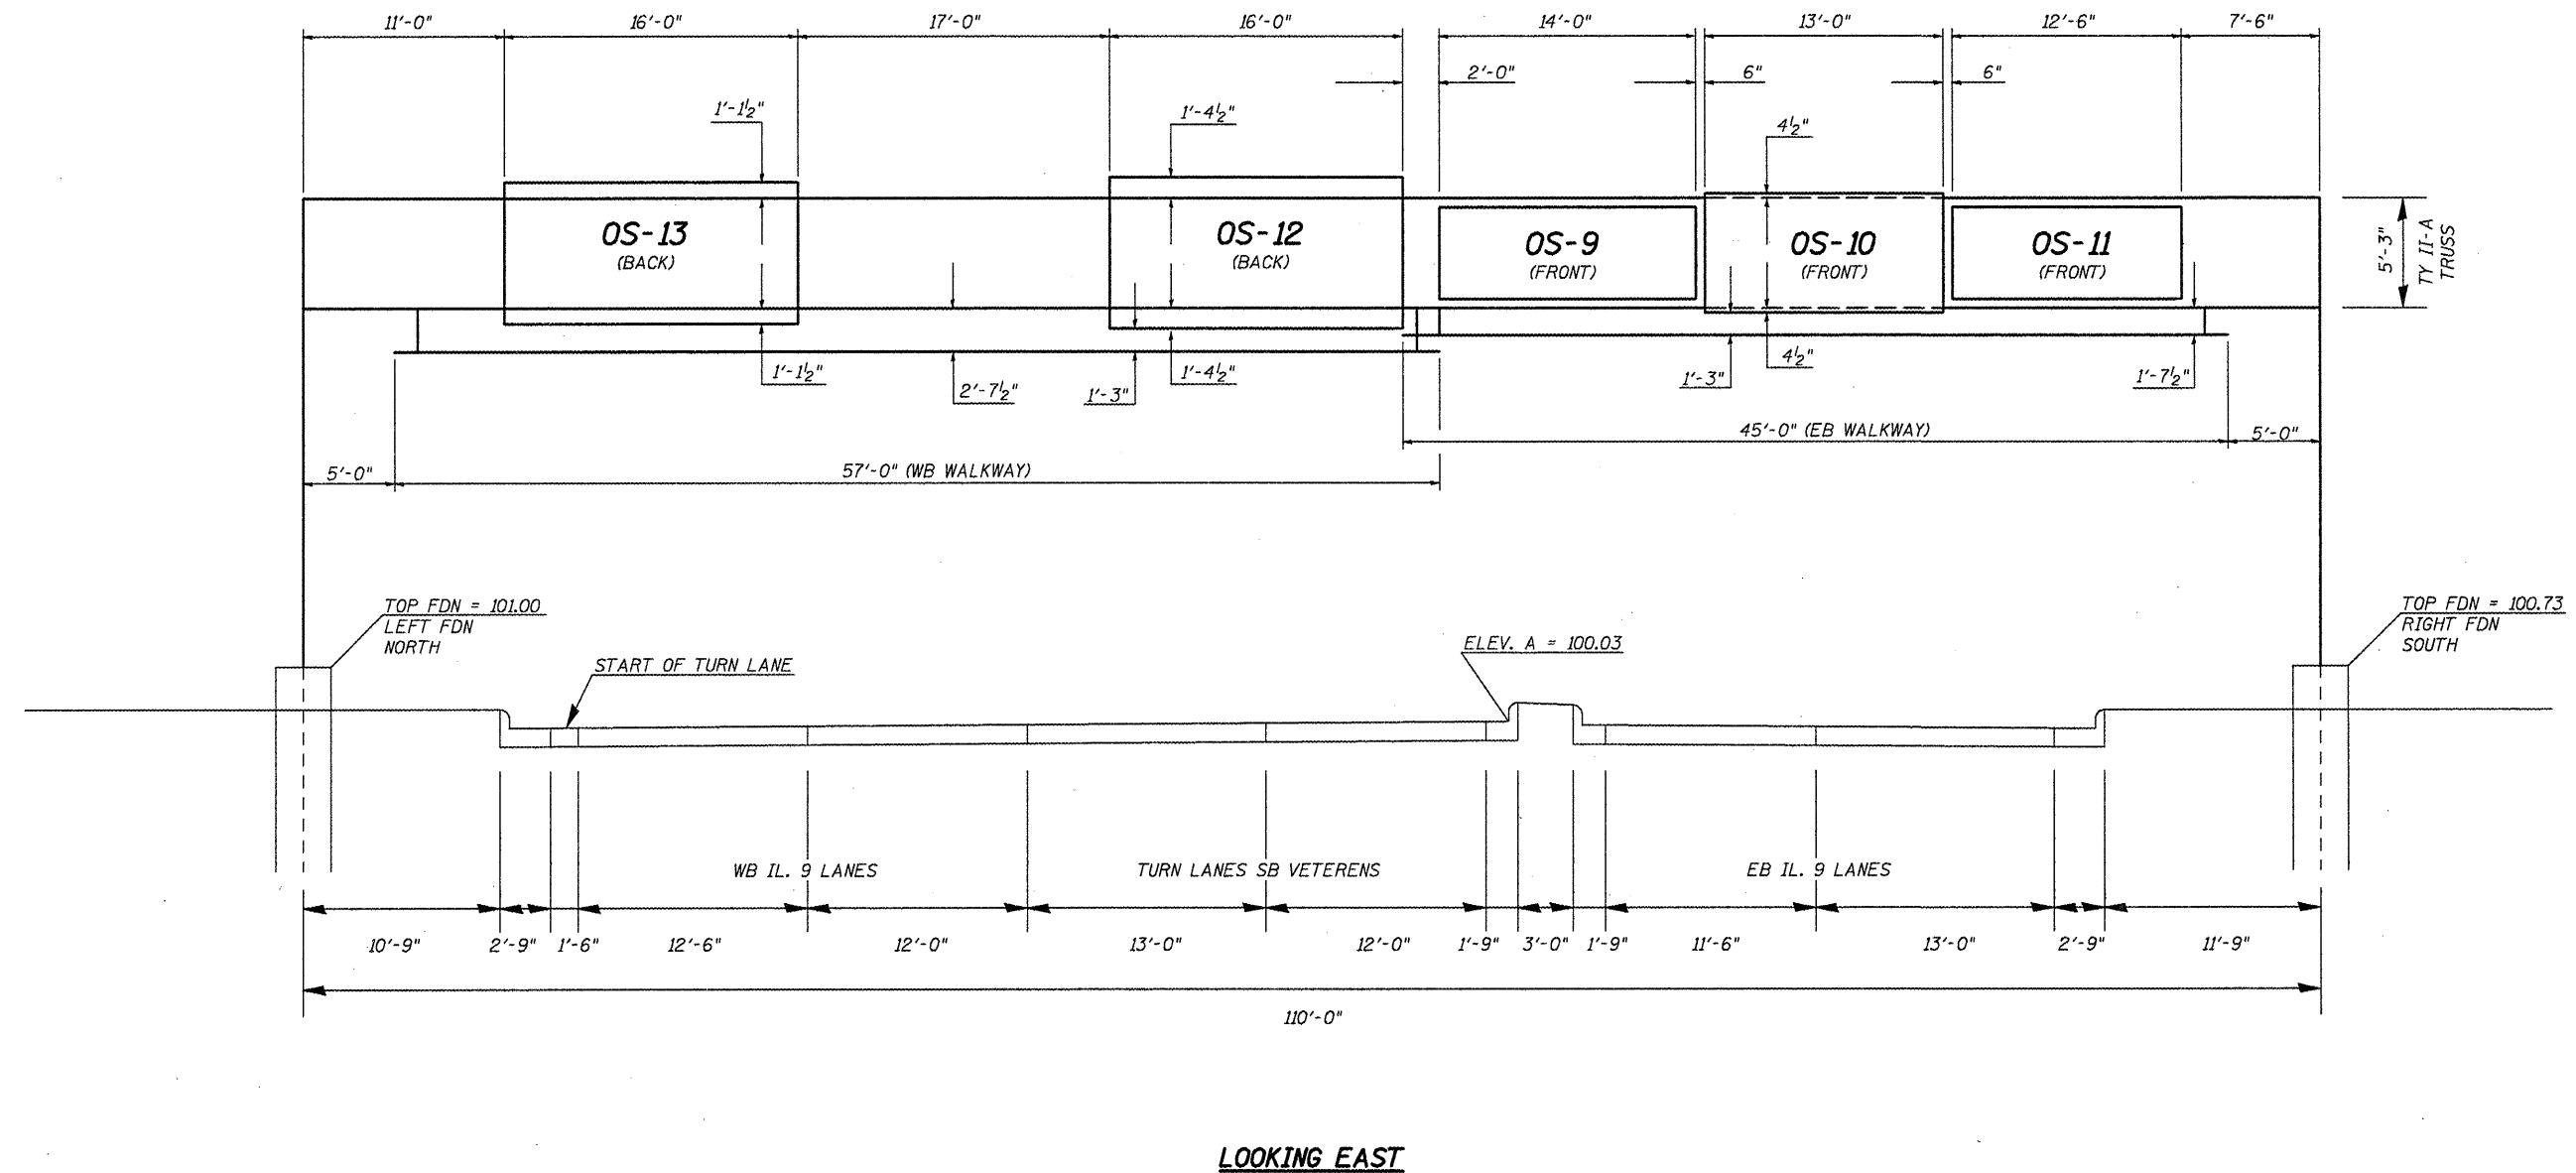

FILE NAME =	USER NAME = craig	DESIGNED -	REVISED -	STATE OF ILLINOIS DEPARTMENT OF TRANSPORTATION	SIGN TRUSS MOUNTING DETAIL	F.A. RTE.	SECTION	COUNTY	TOTAL SHEETS	SHEET NO.
es:\pwwork\pwwork\craig\0010015\0546110-sht-detail.dgn		DRAWN -	REVISED -			•	D-5 OSS REPL 2010-46	Various	77	28
PLOT SCALE = 40.0000 ' / IN.		CHECKED -	REVISED -			•	Various			CONTRACT NO. 46110
PLOT DATE = 2/4/2010		DATE -	REVISED -							ILLINOIS FED. AID PROJECT
SCALE: SHEET NO. OF SHEETS STA. TO STA.										