


IL 1 TRAFFIC CONTROL EXAMPLES

5 C 092 S001 L027.29
 5 C 092 S001 L027.25
 5 C 092 S001 R027.13
 5 C 092 S001 R027.23

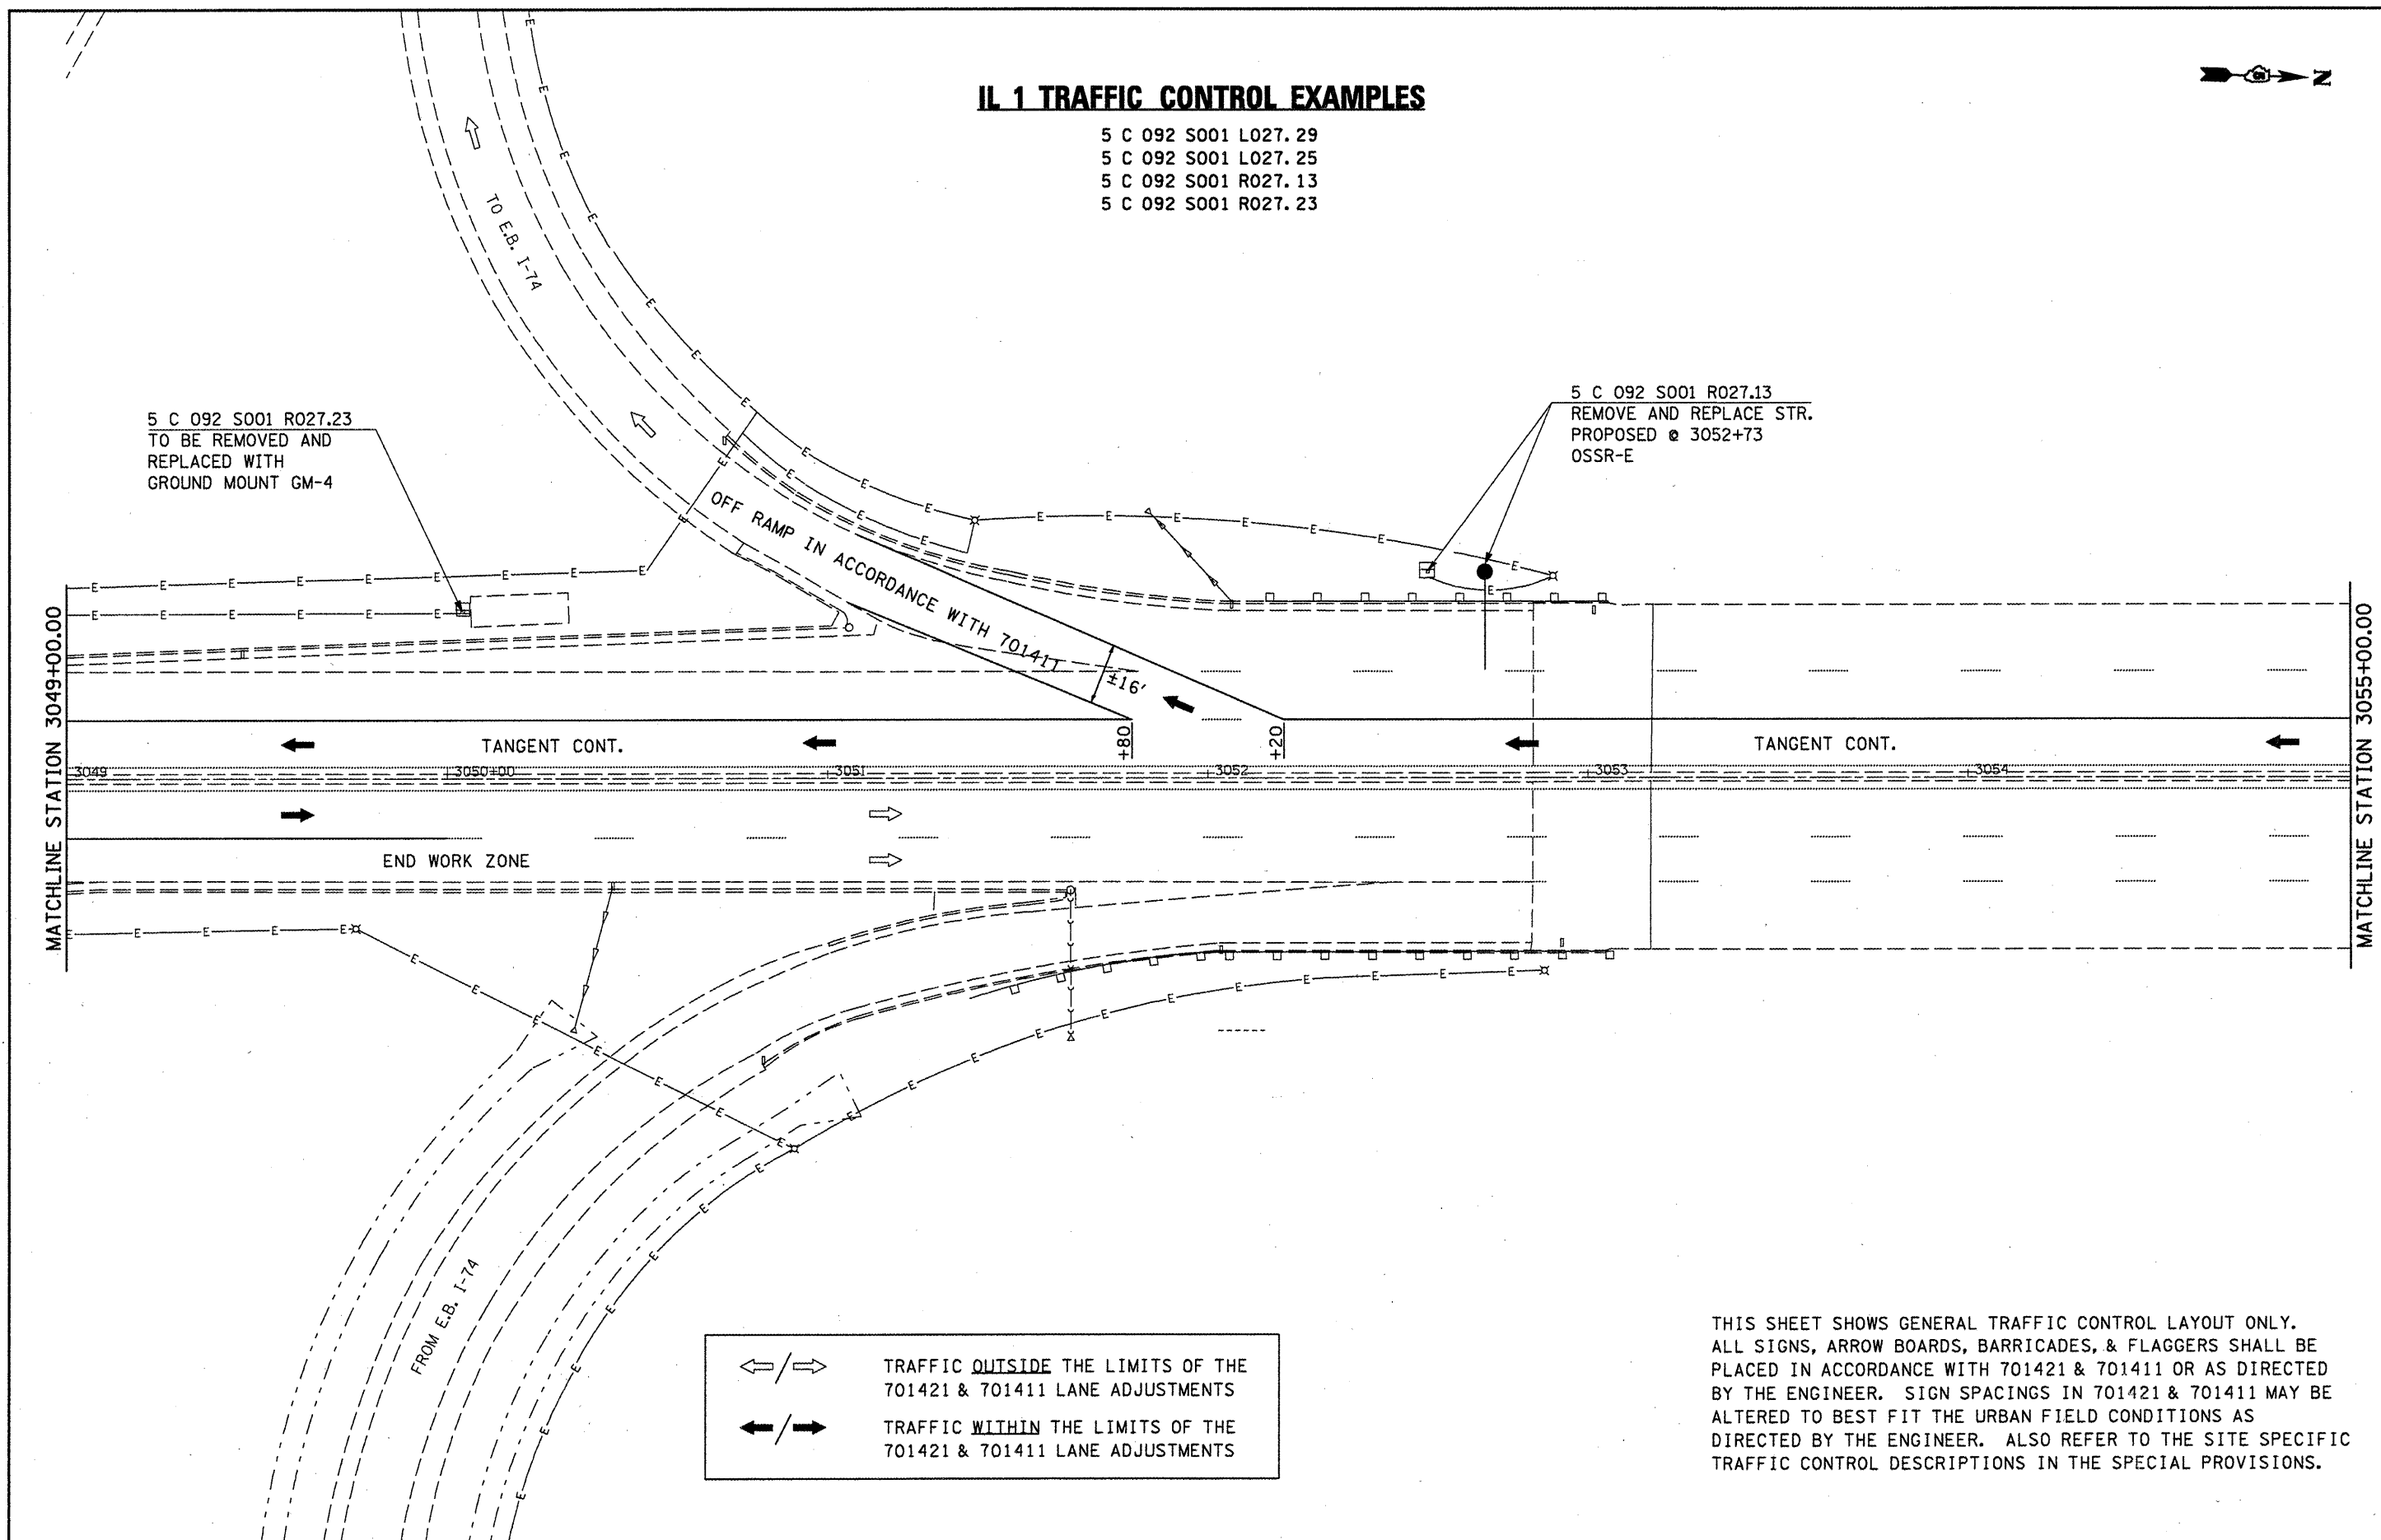

/ TRAFFIC OUTSIDE THE LIMITS OF THE 701421 & 701411 LANE ADJUSTMENTS
 / TRAFFIC WITHIN THE LIMITS OF THE 701421 & 701411 LANE ADJUSTMENTS

THIS SHEET SHOWS GENERAL TRAFFIC CONTROL LAYOUT ONLY. ALL SIGNS, ARROW BOARDS, BARRICADES, & FLAGGERS SHALL BE PLACED IN ACCORDANCE WITH 701421 & 701411 OR AS DIRECTED BY THE ENGINEER. SIGN SPACINGS IN 701421 & 701411 MAY BE ALTERED TO BEST FIT THE URBAN FIELD CONDITIONS AS DIRECTED BY THE ENGINEER. ALSO REFER TO THE SITE SPECIFIC TRAFFIC CONTROL DESCRIPTIONS IN THE SPECIAL PROVISIONS.

FILE NAME =	USER NAME = oee-lockjd	DESIGNED -	REVISED -
ca:\pwwork\PWIDOT\CEARLOCKJD\8180151\46110-sht-IL 1-Traffic Control-plan.dgn		DRAWN -	REVISED -
PLOT SCALE = 48.0000 / IN.		CHECKED -	REVISED -
PLOT DATE = 1/21/2010		DATE -	REVISED -

**STATE OF ILLINOIS
 DEPARTMENT OF TRANSPORTATION**

IL 1 TRAFFIC CONTROL EXAMPLES			
SCALE:	SHEET NO.	OF SHEETS	STA. TO STA.

F.A. RTE.	SECTION	COUNTY	TOTAL SHEETS	SHEET NO.
*	D-5 OSS REPL 2010-46	Various	77	51
*	Various			
CONTRACT NO.			46110	
ILLINOIS FED. AID PROJECT				