



IL 1 TRAFFIC CONTROL EXAMPLES

5 C 092 S001 L027.29
 5 C 092 S001 L027.25
 5 C 092 S001 R027.13
 5 C 092 S001 R027.23

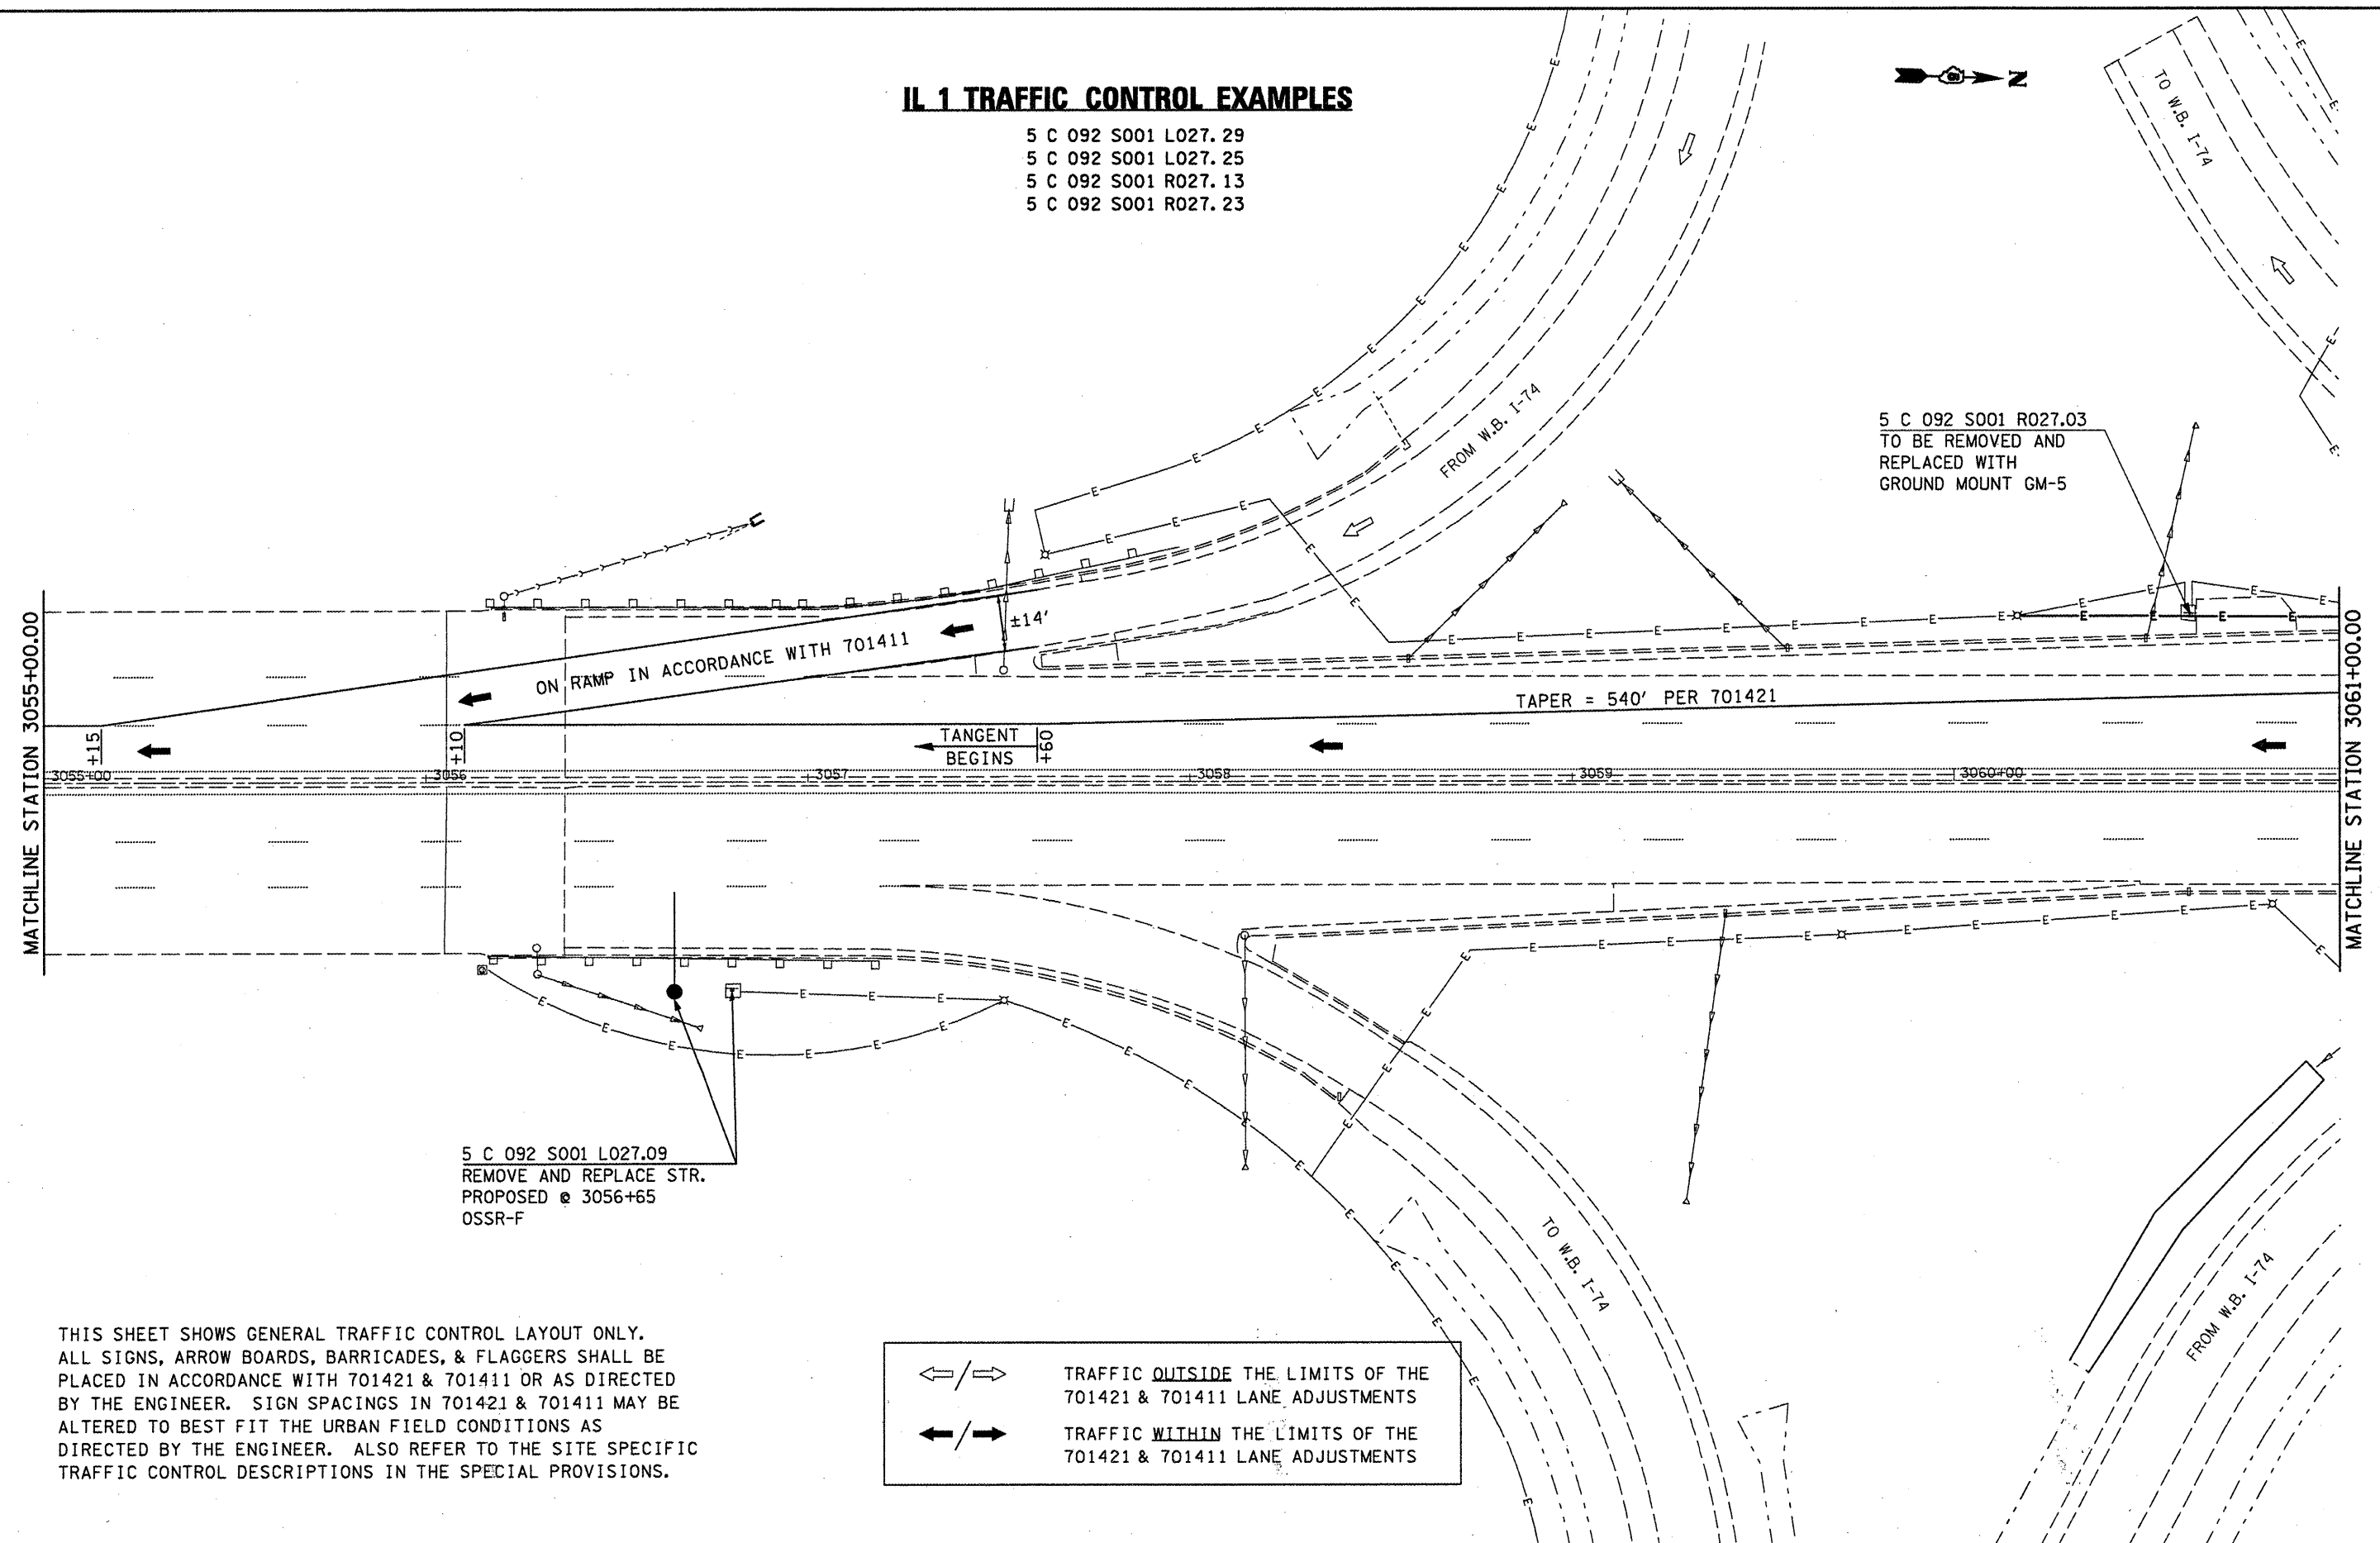

THIS SHEET SHOWS GENERAL TRAFFIC CONTROL LAYOUT ONLY. ALL SIGNS, ARROW BOARDS, BARRICADES, & FLAGGERS SHALL BE PLACED IN ACCORDANCE WITH 701421 & 701411 OR AS DIRECTED BY THE ENGINEER. SIGN SPACINGS IN 701421 & 701411 MAY BE ALTERED TO BEST FIT THE URBAN FIELD CONDITIONS AS DIRECTED BY THE ENGINEER. ALSO REFER TO THE SITE SPECIFIC TRAFFIC CONTROL DESCRIPTIONS IN THE SPECIAL PROVISIONS.

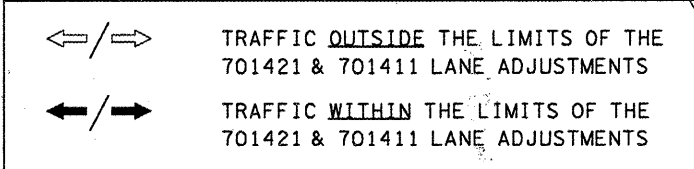

FILE NAME =	USER NAME = ceerlookjd	DESIGNED -	REVISED -
c:\pwwork\PHWIDOT\CEARLOCKJD\B180151\	46110-sht-IL 1-Traffic Control-plan.dgn	DRAWN -	REVISED -
	PLOT SCALE = 48.0000' / IN.	CHECKED -	REVISED -
	PLOT DATE = 1/21/2010	DATE -	REVISED -

**STATE OF ILLINOIS
 DEPARTMENT OF TRANSPORTATION**

IL 1 TRAFFIC CONTROL EXAMPLES

SCALE: SHEET NO. OF SHEETS STA. TO STA.

F.A. RTE.	SECTION	COUNTY	TOTAL SHEETS	SHEET NO.
• 0-5 OSS REPL 2010-46	Various	Various	77	52
• Various	CONTRACT NO. 46110			
ILLINOIS FED. AID PROJECT				