



# IL 1 TRAFFIC CONTROL EXAMPLES

5 C 092 S001 L027.29  
 5 C 092 S001 L027.25  
 5 C 092 S001 R027.13  
 5 C 092 S001 R027.23

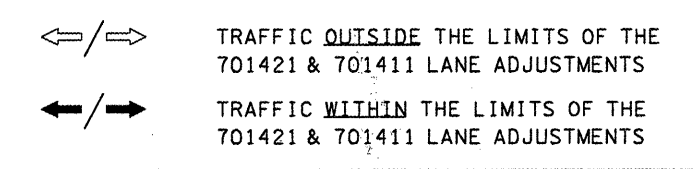

5 C 092 S001 R026.99  
 STRUCTURE TO REMAIN  
 REPLACE SIGN SR-1  
 REMOVE ELECTRICAL

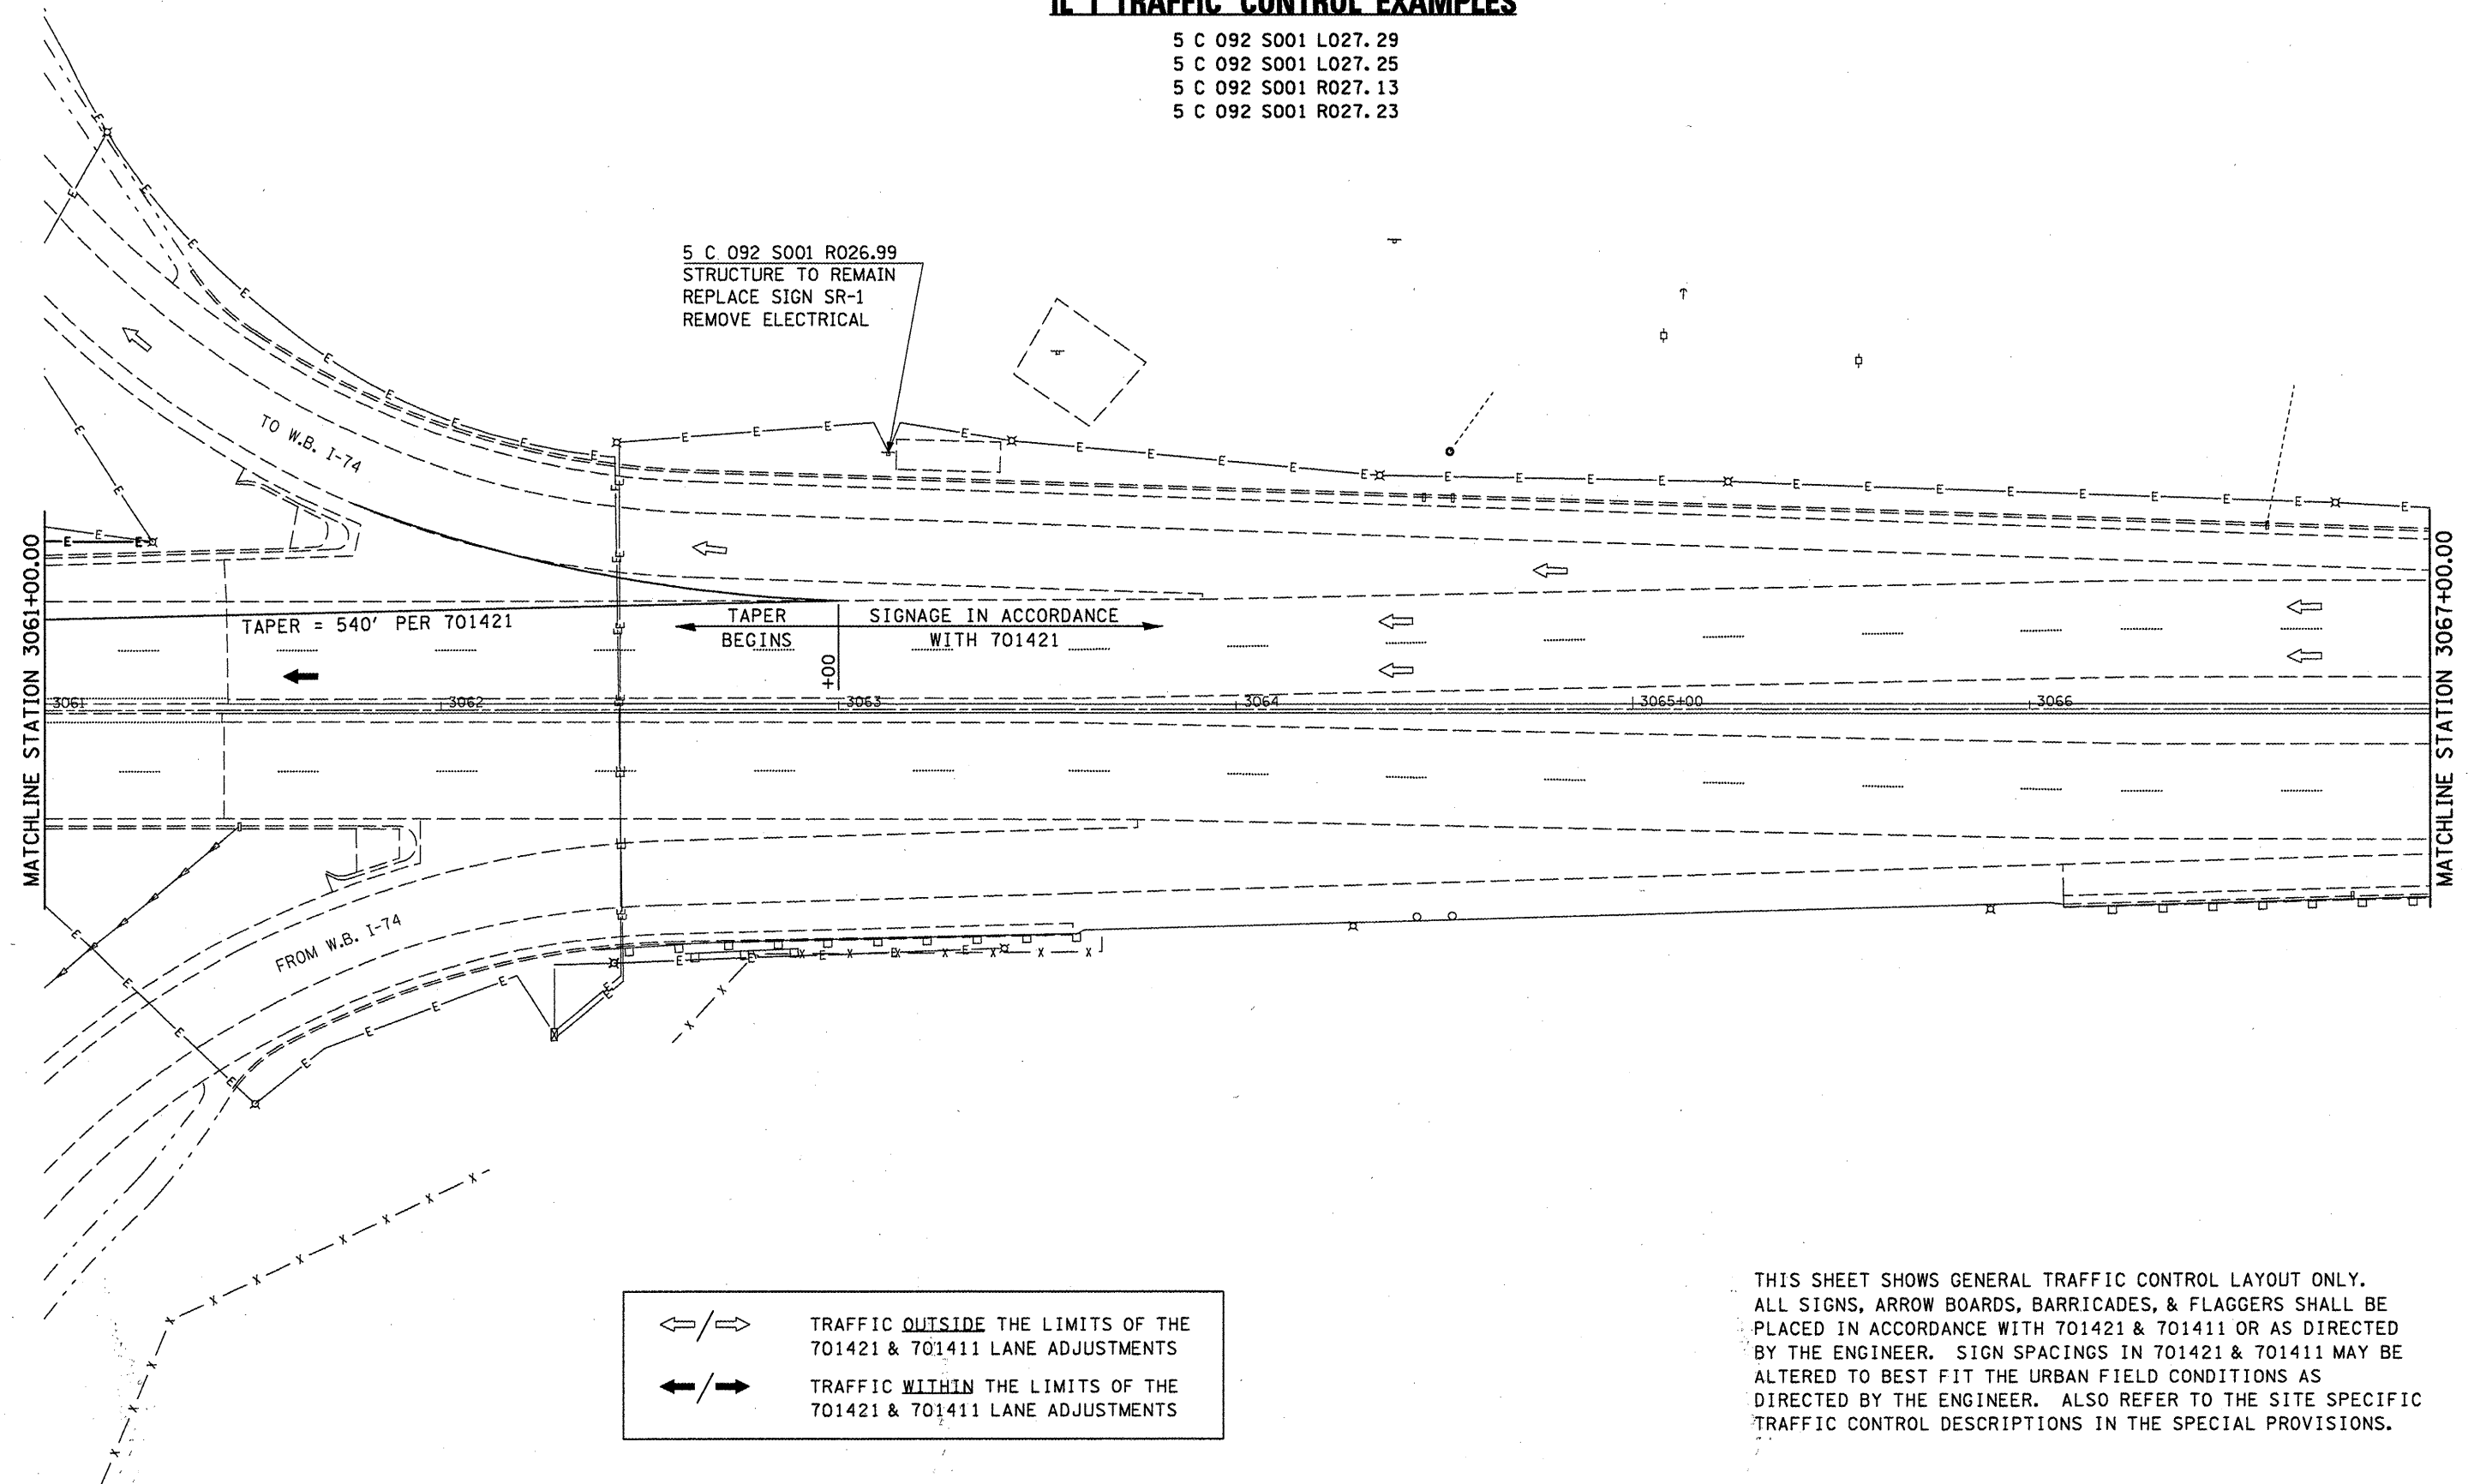

THIS SHEET SHOWS GENERAL TRAFFIC CONTROL LAYOUT ONLY. ALL SIGNS, ARROW BOARDS, BARRICADES, & FLAGGERS SHALL BE PLACED IN ACCORDANCE WITH 701421 & 701411 OR AS DIRECTED BY THE ENGINEER. SIGN SPACINGS IN 701421 & 701411 MAY BE ALTERED TO BEST FIT THE URBAN FIELD CONDITIONS AS DIRECTED BY THE ENGINEER. ALSO REFER TO THE SITE SPECIFIC TRAFFIC CONTROL DESCRIPTIONS IN THE SPECIAL PROVISIONS.

FILE NAME =	USER NAME = eea-lookjd	DESIGNED -	REVISED -
c:\pwork\PWIDDT\CEARLDCKJD\8180151\46118-sht-IL 1-Traffic Control-1-plan.dgn		DRAWN -	REVISED -
	PLLOT SCALE = 40.0000' / IN.	CHECKED -	REVISED -
	PLLOT DATE = 1/21/2010	DATE -	REVISED -

**STATE OF ILLINOIS**  
**DEPARTMENT OF TRANSPORTATION**

<b>IL 1 TRAFFIC CONTROL EXAMPLES</b>			
SCALE:	SHEET NO.	OF SHEETS	STA. TO STA.

F.A. RTE.	SECTION	COUNTY	TOTAL SHEETS	SHEET NO.
D-5	D-5 OSS REPL 2010-46	Various	77	53
Various	CONTRACT NO. 46110		ILLINOIS FED. AID PROJECT	