


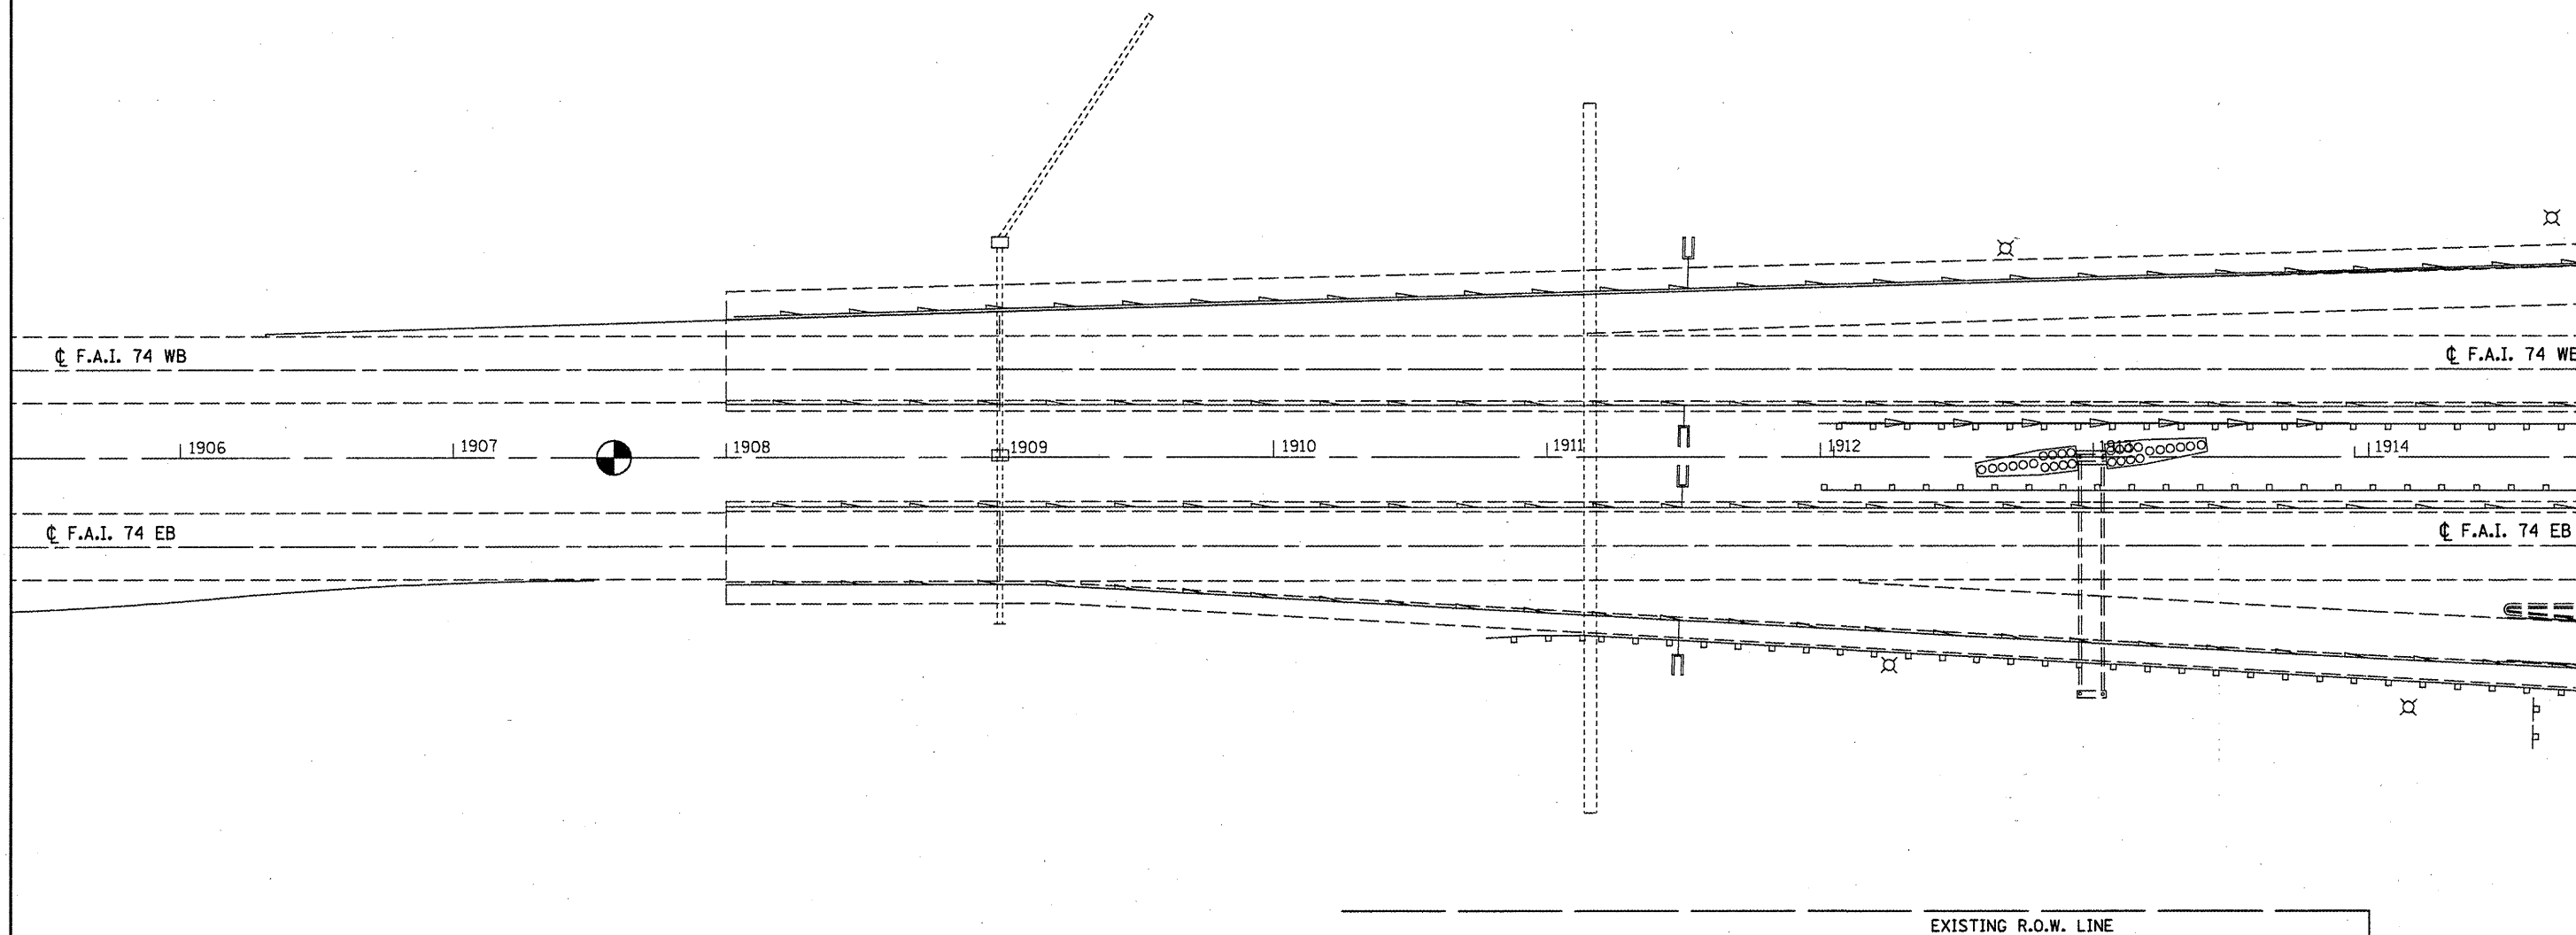

EXISTING R.O.W. LINE

EXISTING R.O.W. LINE



FILE NAME =	USER NAME = ceerlockjd	DESIGNED -	REVISED -
ca:\pw_work\PW\DOT\CEARLOCKJD\8180151\	46110-sht-174-Danville-plan.dgn	DRAWN -	REVISED -
	PLOT SCALE = 68.0000' / IN.	CHECKED -	REVISED -
	PLOT DATE = 1/22/2019	DATE -	REVISED -

**STATE OF ILLINOIS  
DEPARTMENT OF TRANSPORTATION**

**G STREET PLAN VIEW**

SCALE: SHEET NO. OF SHEETS STA. TO STA.

F.A. RTE.	SECTION	COUNTY	TOTAL SHEETS	SHEET NO.
• D-5 OSS REPL 2010-46		Various	77	71
• Various				
ILLINOIS FED. AID PROJECT			CONTRACT NO. 46110	