




STATION 6+92.00 (NEIL ST.) =  
STATION 60+00.00 (ANTHONY DR.)

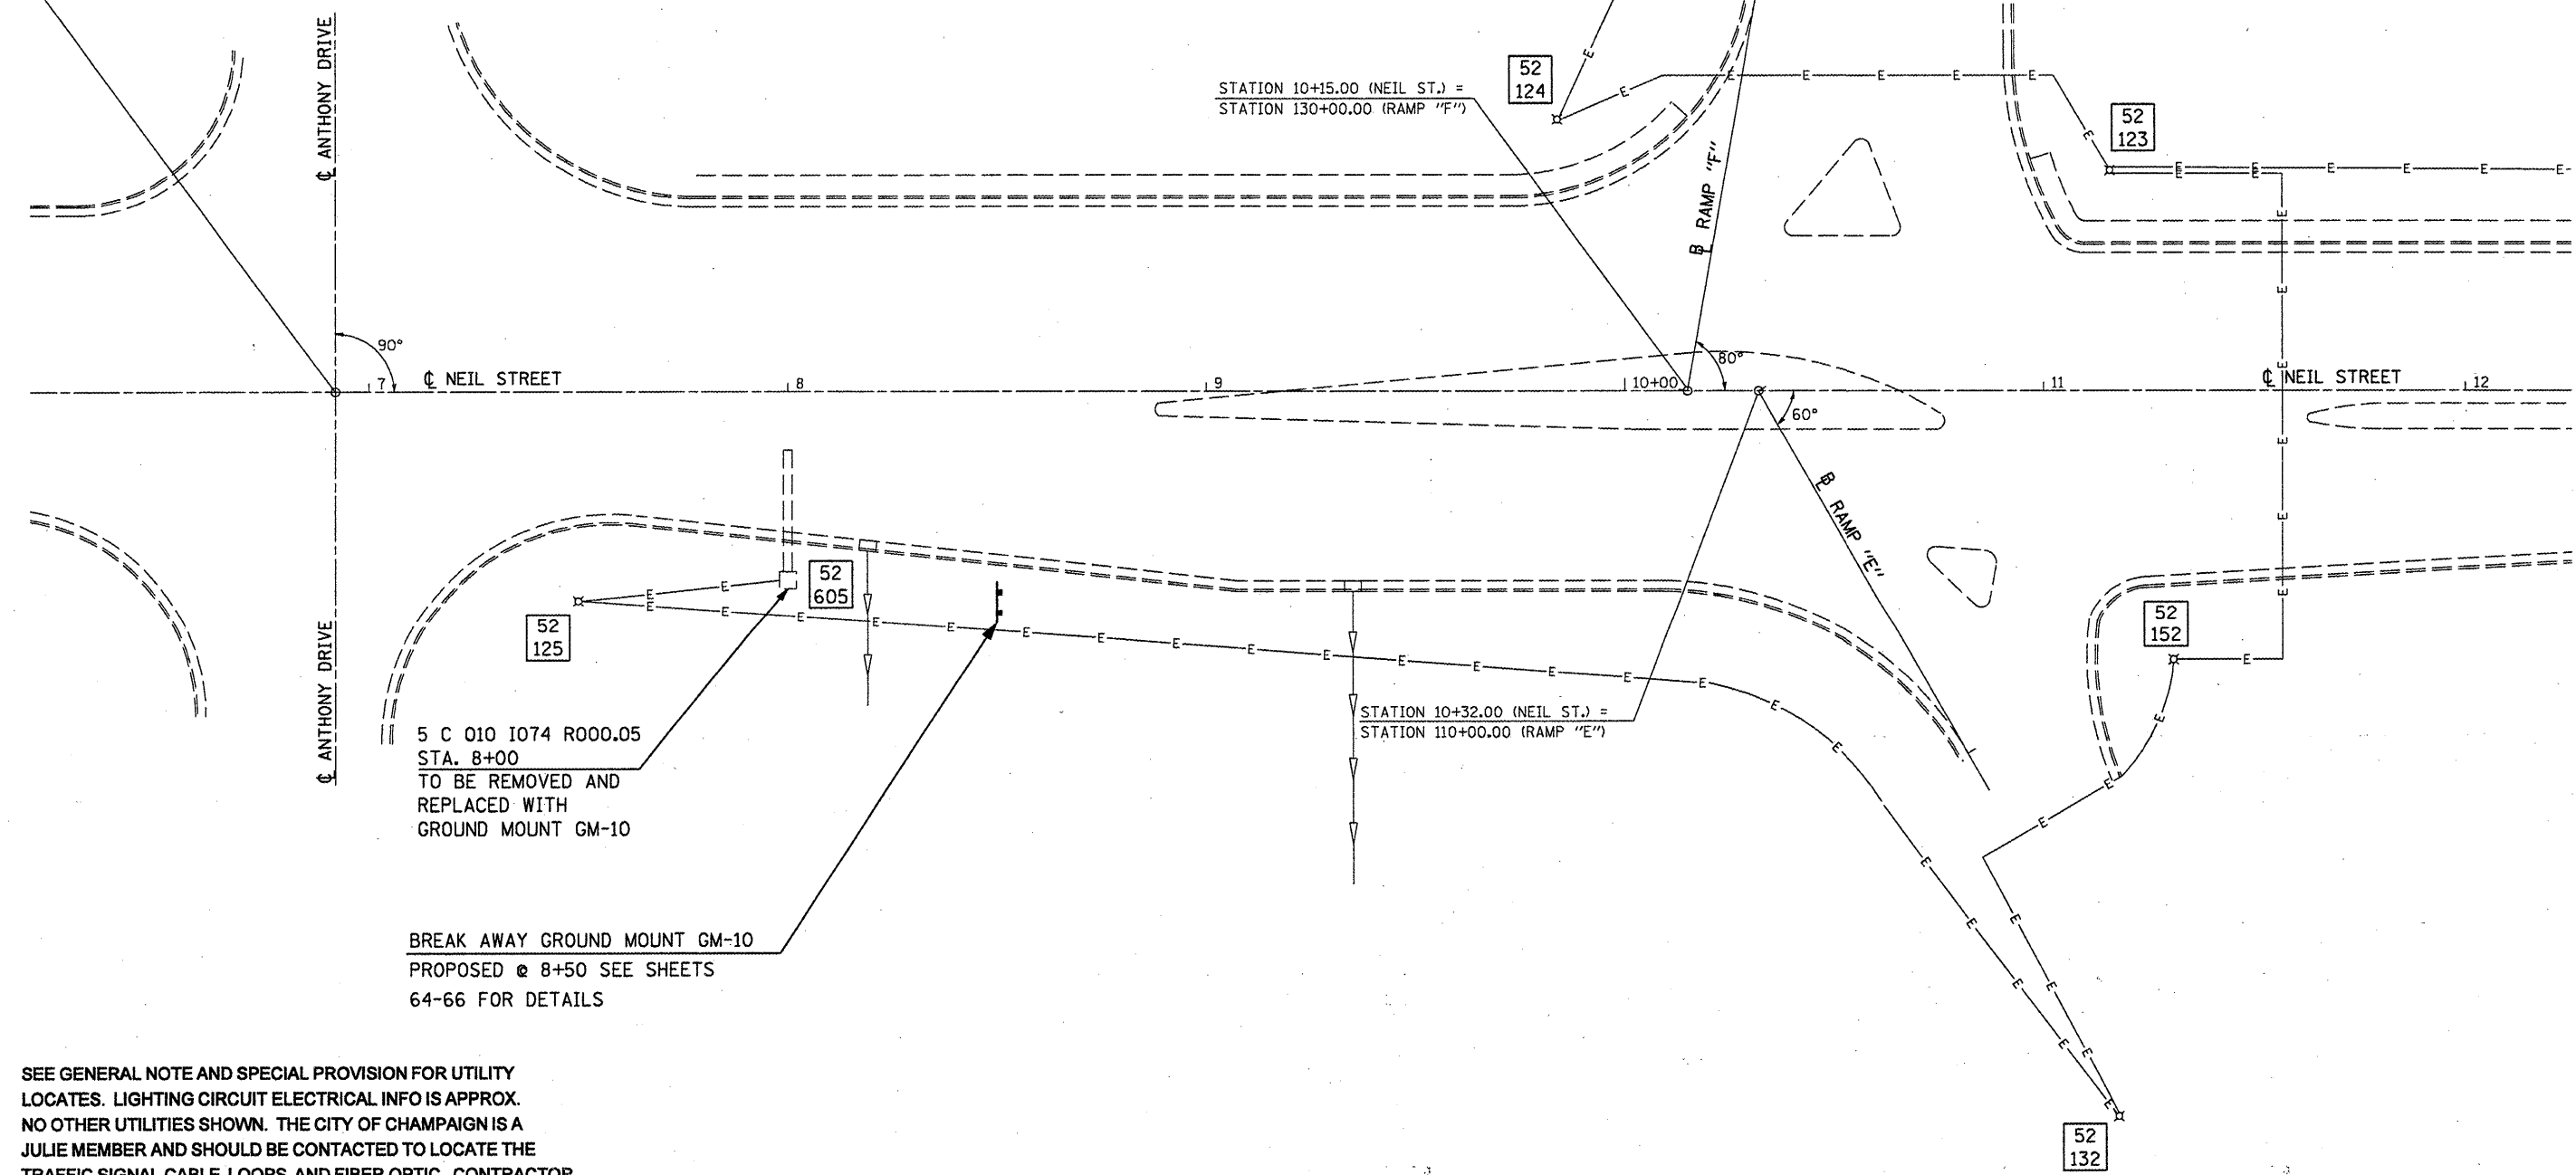

5 C 010 I074 R000.05  
STA. 8+00  
TO BE REMOVED AND  
REPLACED WITH  
GROUND MOUNT GM-10

BREAK AWAY GROUND MOUNT GM-10  
PROPOSED @ 8+50 SEE SHEETS  
64-66 FOR DETAILS

SEE GENERAL NOTE AND SPECIAL PROVISION FOR UTILITY  
LOCATES. LIGHTING CIRCUIT ELECTRICAL INFO IS APPROX.  
NO OTHER UTILITIES SHOWN. THE CITY OF CHAMPAIGN IS A  
JULIE MEMBER AND SHOULD BE CONTACTED TO LOCATE THE  
TRAFFIC SIGNAL CABLE, LOOPS, AND FIBER OPTIC. CONTRACTOR  
SHALL VERIFY THIS LOCATE IS DONE PRIOR TO CONSTRUCTION.

FILE NAME =	USER NAME = cee-lockjd	DESIGNED -	REVISED -
get\pwork\VPWIDOT\CEARLOCKJD\0180151\046118-shit-Neil St-plan.dgn		DRAWN -	REVISED -
PLOT SCALE = 48.0000' / IN.		CHECKED -	REVISED -
PLOT DATE = 1/21/2010		DATE -	REVISED -

**STATE OF ILLINOIS**  
**DEPARTMENT OF TRANSPORTATION**

**NEIL STREET**  
**Between Anthony Drive and Kenyon Road**

SCALE: 1" = 20'    SHEET NO.    OF    SHEETS    STA.    TO STA.

F.A. RTE.	SECTION	COUNTY	TOTAL SHEETS	SHEET NO.
	D-5 OSS REPL 2010-46	Various	77	75
	Various			
CONTRACT NO. 46110			ILLINOIS FED. AID PROJECT	