


HOT-MIX ASPHALT
SURFACE REMOVAL, 2 1/2"
POLYMERIZED LEVELING BINDER
(MACHINE METHOD, IL-4.75, NSO, 3/4")
POLYMERIZED HOT-MIX ASPHALT
SURFACE COURSE, MIX "F", NSO, 1 3/4"

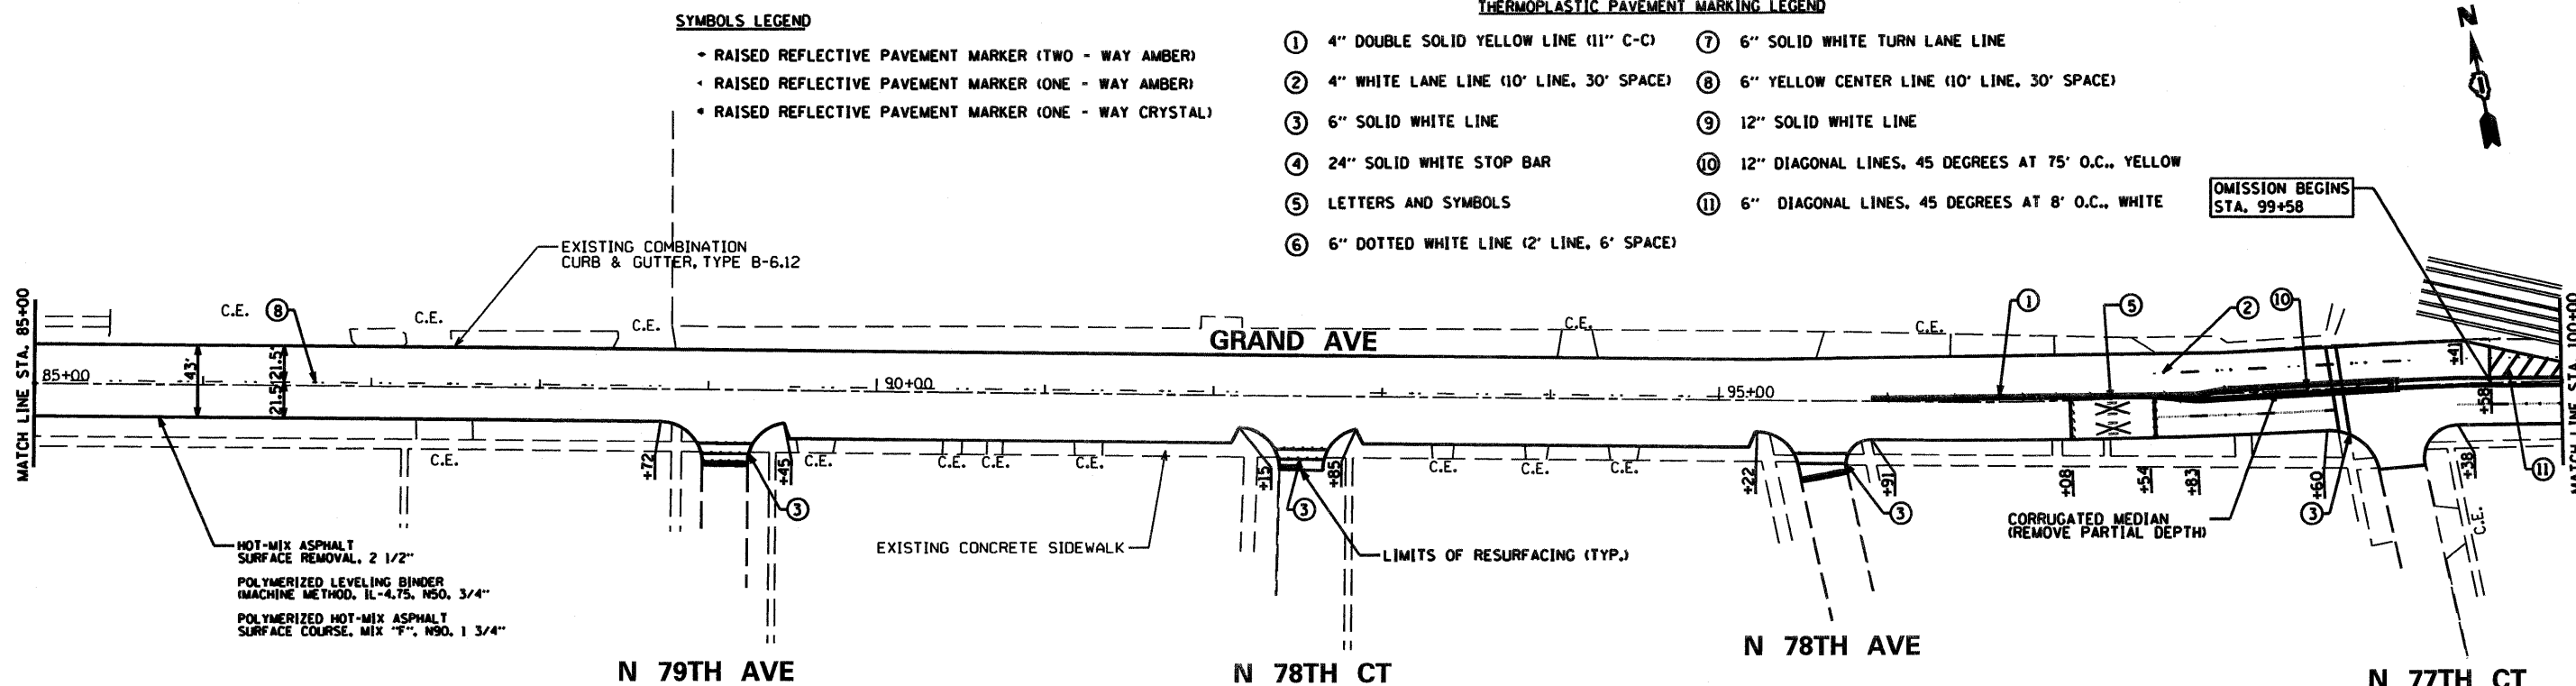

SYMBOLS LEGEND

- RAISED REFLECTIVE PAVEMENT MARKER (TWO - WAY AMBER)
- RAISED REFLECTIVE PAVEMENT MARKER (ONE - WAY AMBER)
- RAISED REFLECTIVE PAVEMENT MARKER (ONE - WAY CRYSTAL)

THERMOPLASTIC PAVEMENT MARKING LEGEND

- | | |
|--------------------------------------------|------------------------------------------------------|
| ① 4" DOUBLE SOLID YELLOW LINE (11' C-C) | ⑦ 6" SOLID WHITE TURN LANE LINE |
| ② 4" WHITE LANE LINE (10' LINE, 30' SPACE) | ⑧ 6" YELLOW CENTER LINE (10' LINE, 30' SPACE) |
| ③ 6" SOLID WHITE LINE | ⑨ 12" SOLID WHITE LINE |
| ④ 24" SOLID WHITE STOP BAR | ⑩ 12" DIAGONAL LINES, 45 DEGREES AT 75' O.C., YELLOW |
| ⑤ LETTERS AND SYMBOLS | ⑪ 6" DIAGONAL LINES, 45 DEGREES AT 8' O.C., WHITE |
| ⑥ 6" DOTTED WHITE LINE (2' LINE, 6' SPACE) | |

OMISSION BEGINS
STA. 99+58

FILE NAME :	USER NAME : #USER#	DESIGNED - KSD	REVISED - 2/4/10 IDOT REV.	STATE OF ILLINOIS DEPARTMENT OF TRANSPORTATION	SCALE: 1" = 50'	SHEET NO. 3 OF 5 SHEETS	STA. 70+00 TO STA. 100+00	F.A.U. RTE.	SECTION	COUNTY	TOTAL SHEETS	SHEET NO.
#FILE#	DRAWN - AZM	CHECKED - CMJ	DATE - 01/13/10					1376	(136,464EXT&0506) RS-6	COOK	27	7
PLOT SCALE : #SCALE#	CHECKED - CMJ	DATE - 01/13/10						CONTRACT NO. 60F67				
PLOT DATE : #DATE#	DATE - 01/13/10							ILLINOIS FED. AID PROJECT				

Rev. 4/8/10