


**MAINTENANCE OF TRAFFIC
IL-50 OVER BRC RR
BRIDGE JOINT RECONSTRUCTION- STAGE 1
(LOOKING SOUTH)**

- LEGEND**
- DRUM WITH STEADY BURN LIGHT
 - PAVEMENT MARKING
 - SOLID YELLOW LINE, TAPE TYPE III, 4"
 - SOLID WHITE LINE, TAPE TYPE III, 4"

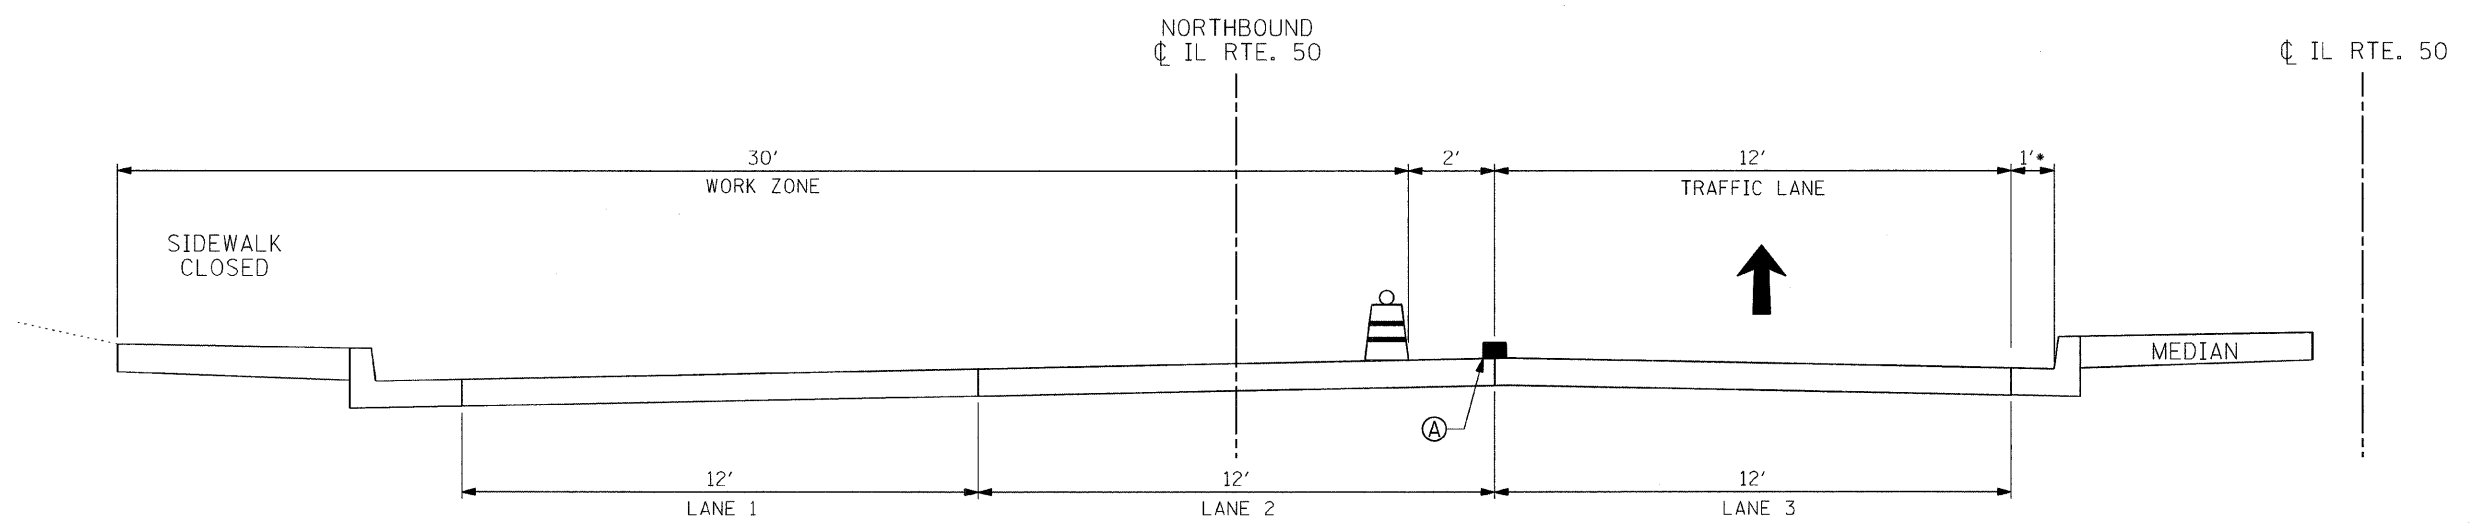

**MAINTENANCE OF TRAFFIC
IL-50 OVER BRC RR
BRIDGE JOINT RECONSTRUCTION- STAGE 2
(LOOKING SOUTH)**

• VARIES 1' TO 3.42'
STA. 142+61 TO 143+46

M:\b2009\0003023-02\cadd\site\00\0160116-sh1-typical.dgn
 10/22/2009 10:54:48 AM

FILE NAME =	USER NAME = .USER.	DESIGNED - RS	REVISED -	STATE OF ILLINOIS DEPARTMENT OF TRANSPORTATION	IL 50 (CICERO AVENUE) NORTHBOUND TYPICAL SECTIONS		F.A.P. RTE. 350	SECTION 50-1 VB-1-BR	COUNTY COOK	TOTAL SHEETS 33	SHEET NO. 4	
	PLOT SCALE = 50.0045' / IN.	DRAWN - EF	REVISED -		SCALE:	SHEET NO. 1 OF 2 SHEETS	STA.	TO STA.	CONTRACT NO. 60H76			
	PLOT DATE = 10/22/2009	CHECKED -	REVISED -		ILLINOIS FED. AID PROJECT							
		DATE - 10/23/09	REVISED -									