


NOTE:  
 REPAIR OR REPLACE RPM'S THAT ARE DAMAGED OR REMOVED DURING TRAFFIC STAGING  
 REFER TO IDOT DISTRICT 1 STANDARD TC-11 AND TC-13  
 FOR ADDITIONAL DETAILS NOT SHOWN

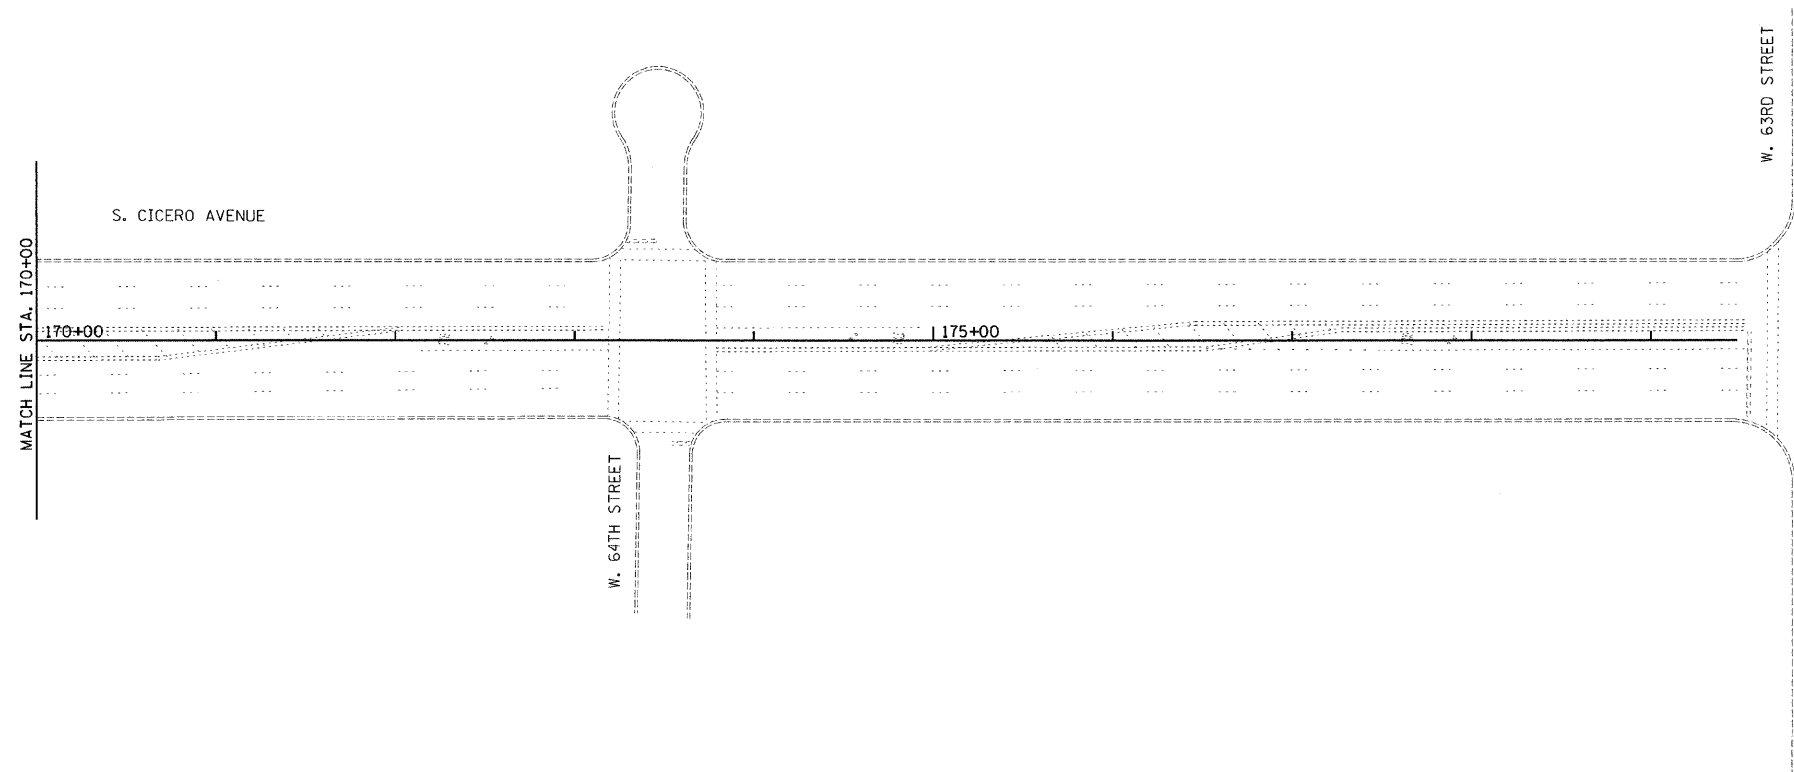

H:\isb\3009\20091023-02\CAD\Site\00\DI60RT6-sft1-pmk102.dgn  
 11/2/2009 2:32:31 PM

FILE NAME =	USER NAME = .USER.	DESIGNED - RS	REVISED -	<b>STATE OF ILLINOIS DEPARTMENT OF TRANSPORTATION</b>	<b>IL 50 (CICERO AVENUE) PAVEMENT MARKING PLAN</b>			F.A.P. RTE.	SECTION	COUNTY	TOTAL SHEETS	SHEET NO.
	PLOT SCALE = 50.0011' / IN.	DRAWN - EF	REVISED -					350	50-1 VB-1-BR	COOK	33	11
	PLOT DATE = 11/2/2009	CHECKED -	REVISED -					CONTRACT NO. 60H76				
	DATE - 10/23/09	REVISED -		SCALE: 50	SHEET NO. 2 OF 4 SHEETS	STA.	TO STA.	ILLINOIS FED. AID PROJECT				