



| | | | | | |
|------------------|--------------|----------|-------------------|-----------|--------------------------|
| F.A.P. ROUTE NO. | SECTION | COUNTY | TOTAL SHEETS | SHEET NO. | SHEET NO. 3 OF 16 SHEETS |
| 350 | 50-1 VB-1-BR | Cook | 33 | 14 | |
| FED. ROAD DIST. | | ILLINOIS | FED. AID PROJECT- | | |

Contract # 60H76

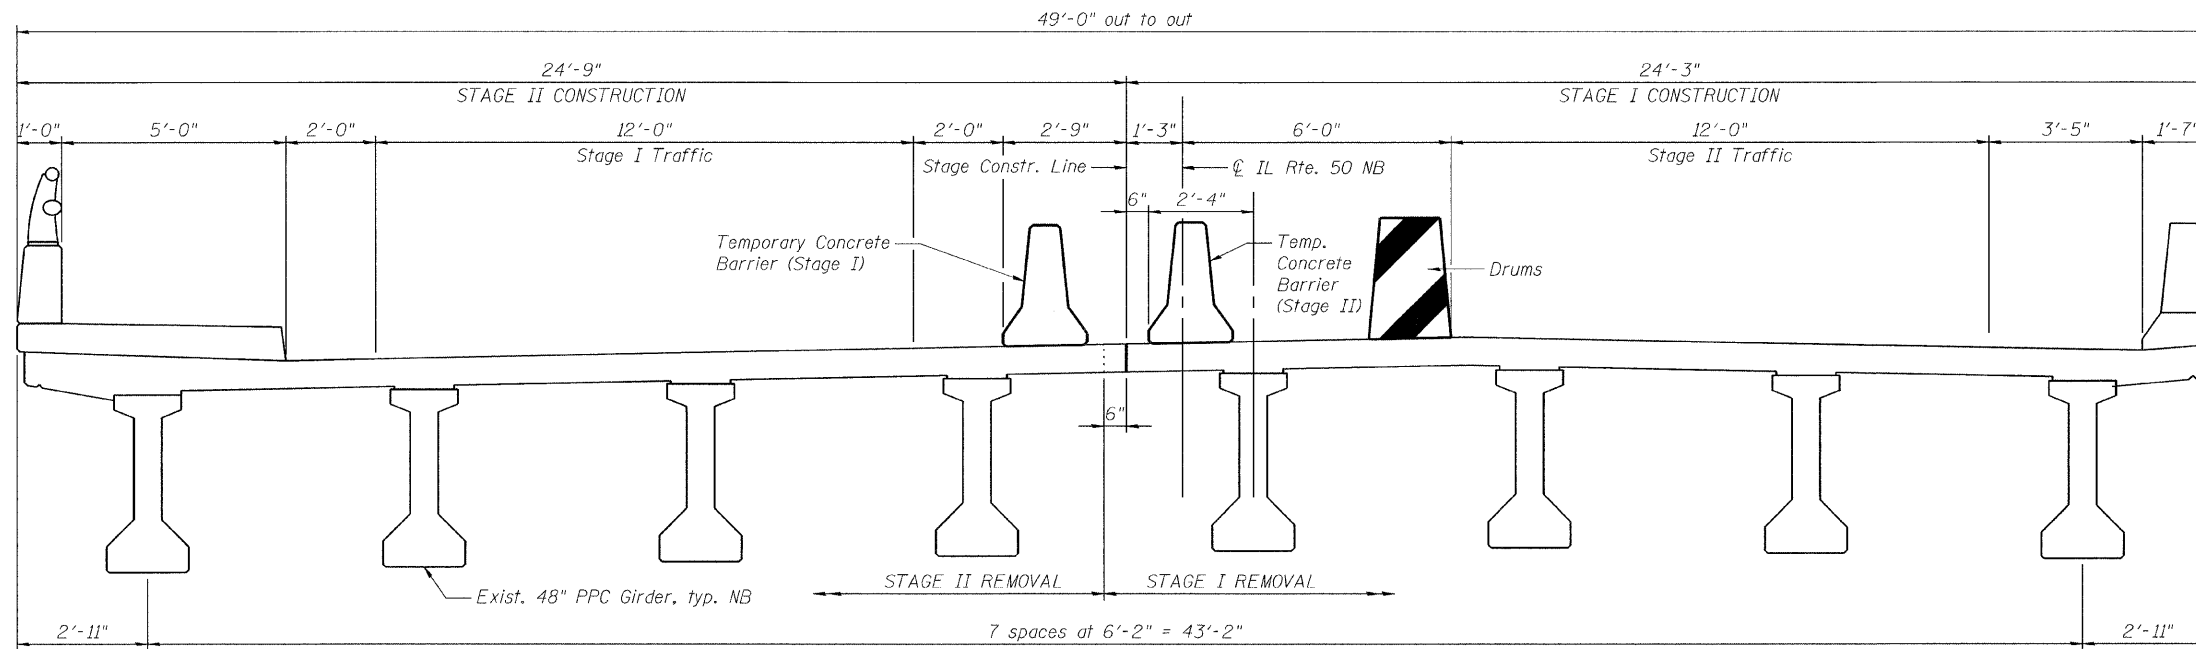

NORTHBOUND DECK CROSS SECTION
(Looking South)

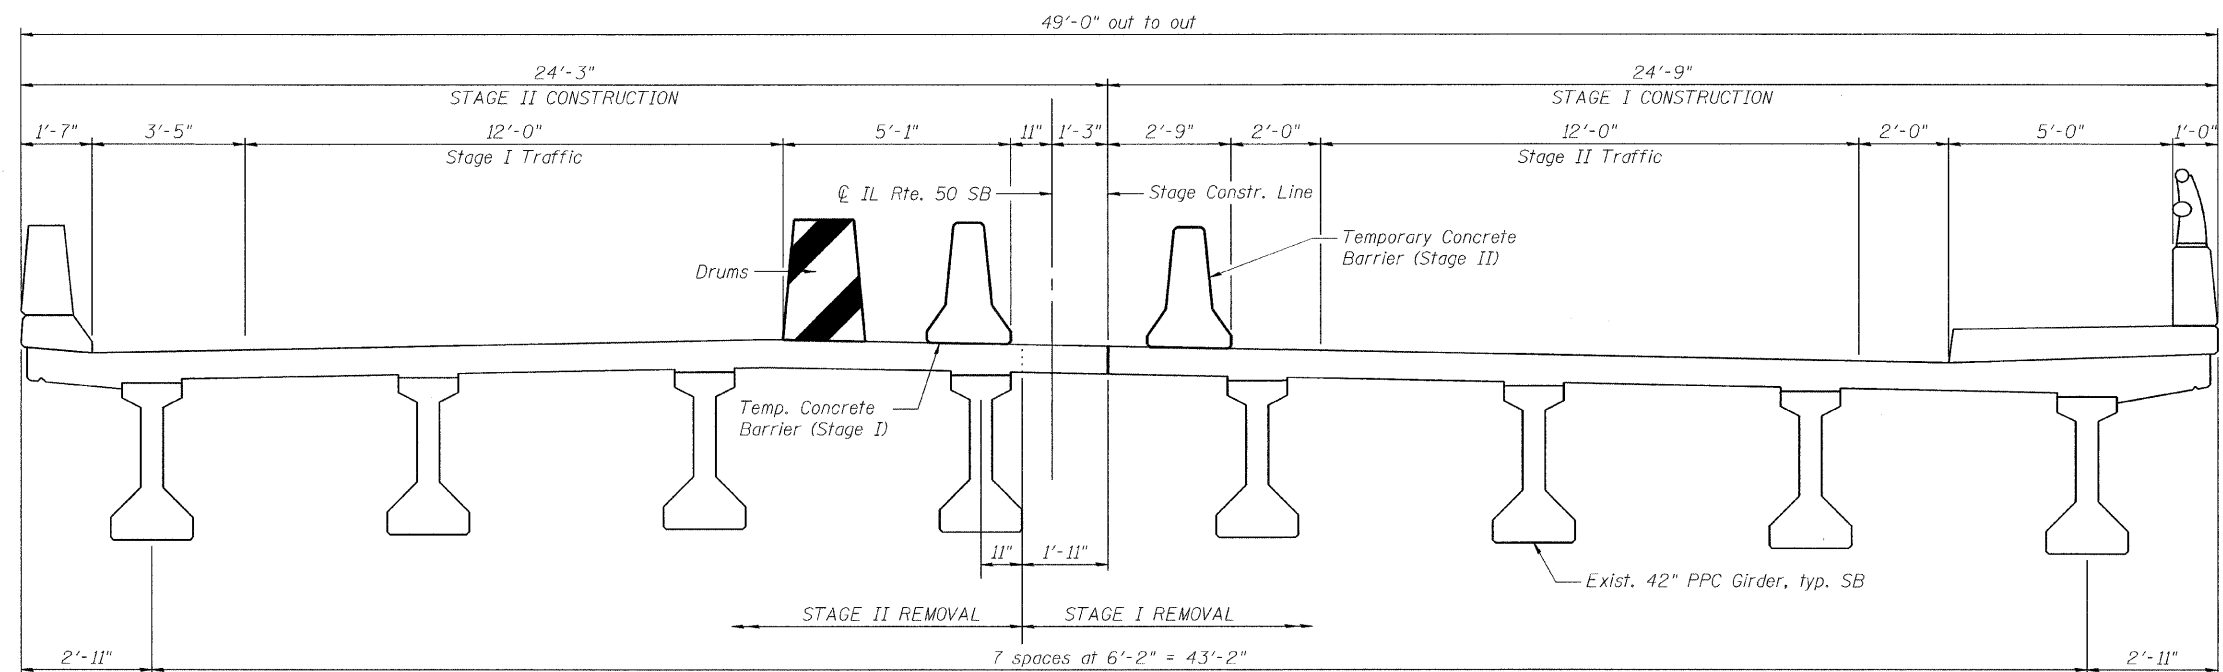

SOUTHBOUND DECK CROSS SECTION
(Looking South)

| | |
|----------|--------|
| DESIGNED | E.E.J. |
| CHECKED | J.A.Z. |
| DRAWN | E.E.J. |
| CHECKED | J.A.Z. |

CONSTRUCTION STAGING
IL 50 (CICERO AVE) OVER BRC R.R.
F.A.P. 350, SECTION 50-1 VB-1-BR
COOK COUNTY

S.N. 016-2512 (S.B.), 016-2513 (N.B.)
 DATE: 10-23-09
 GRAEF
 CHICAGO ILLINOIS