



MATCH LINE STA. 363+00

MATCH LINE STA. 377+00

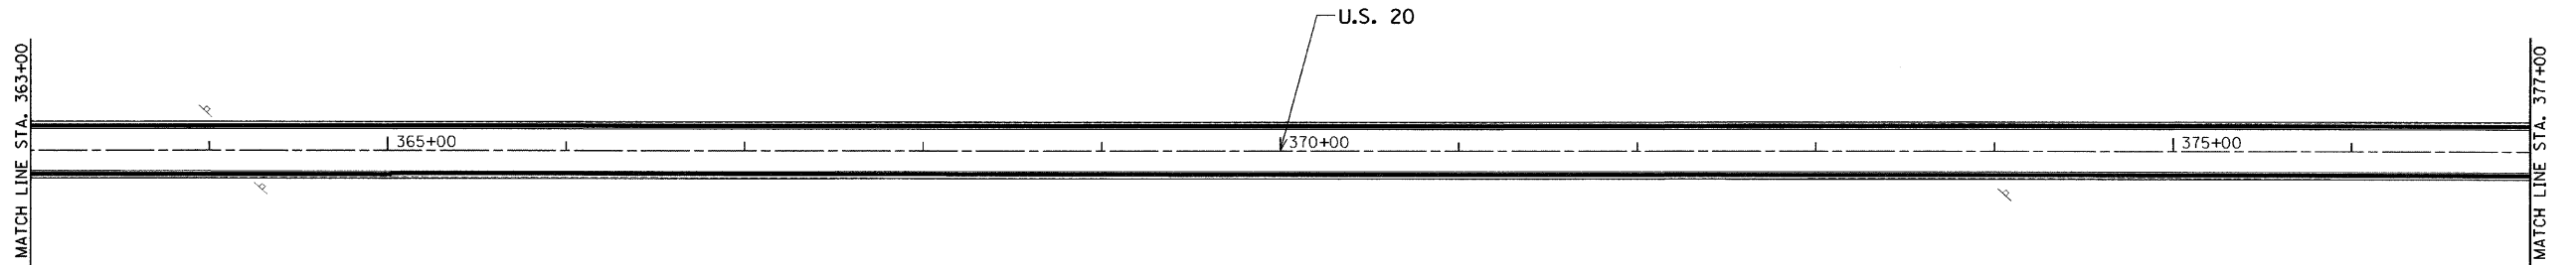

MATCH LINE STA. 377+00

MATCH LINE STA. 391+00

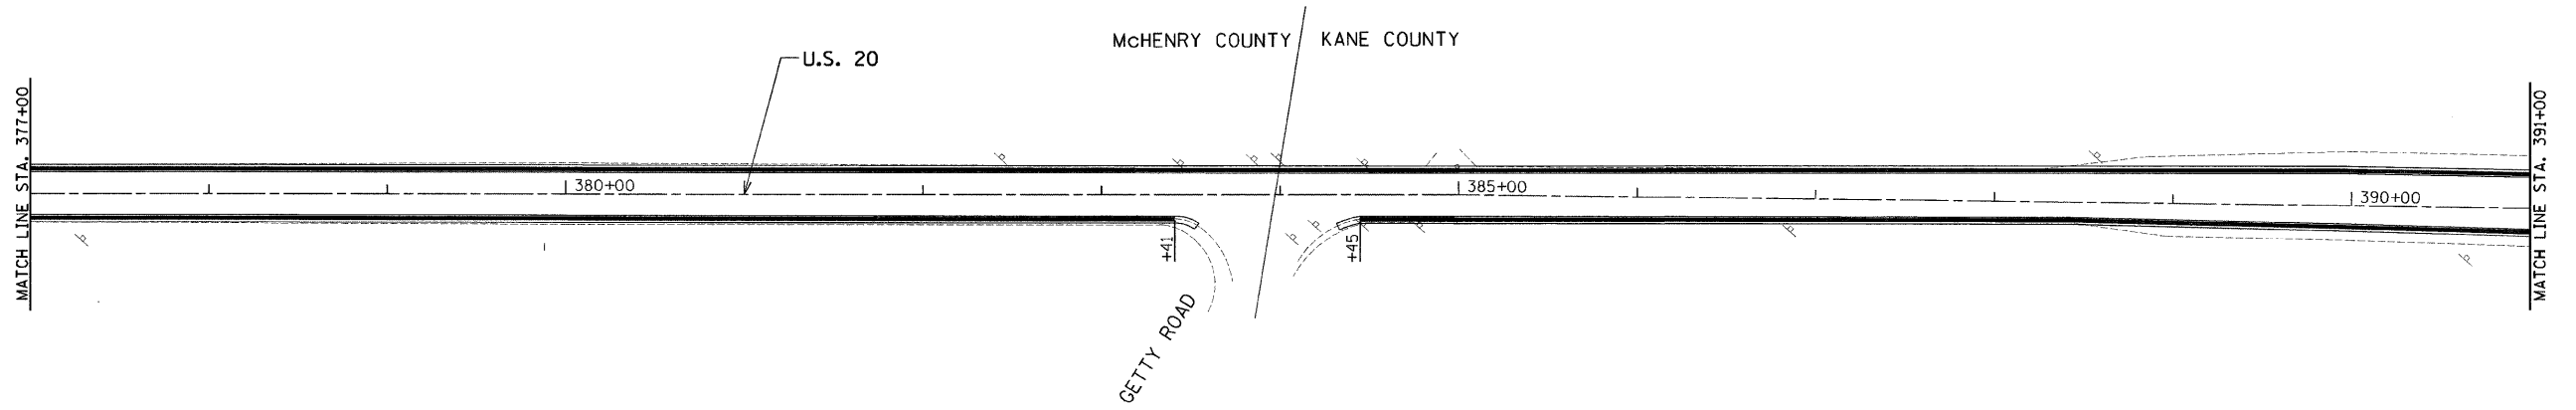

F:\jobs\2009\20093023-15\cad\site\ dgn\00\1\60137-sht-plan12.dgn  
2/11/2010 4:01:35 PM

FILE NAME =	USER NAME = ..USER.	DESIGNED - RS / EF	REVISED -
#FILE#		DRAWN - JJ / EF	REVISED -
	PLOT SCALE = 50.0001' / IN.	CHECKED - RS	REVISED -
	PLOT DATE = 2/11/2010	DATE - 02-08-2010	REVISED -

**STATE OF ILLINOIS  
DEPARTMENT OF TRANSPORTATION**

**US 20 - WEST UNION ROAD TO IL 47  
ROADWAY PLANS**

SCALE: 50 SHEET NO. 12 OF 23 SHEETS STA. 363+00 TO STA. 391+00

F.A.U. RTE.	SECTION	COUNTY	TOTAL SHEETS	SHEET NO.
•	2009-089 I	••	46	20
••	McHENRY & KANE		CONTRACT NO. 60J73	
• 525/345	ILLINOIS FED. AID PROJECT			