
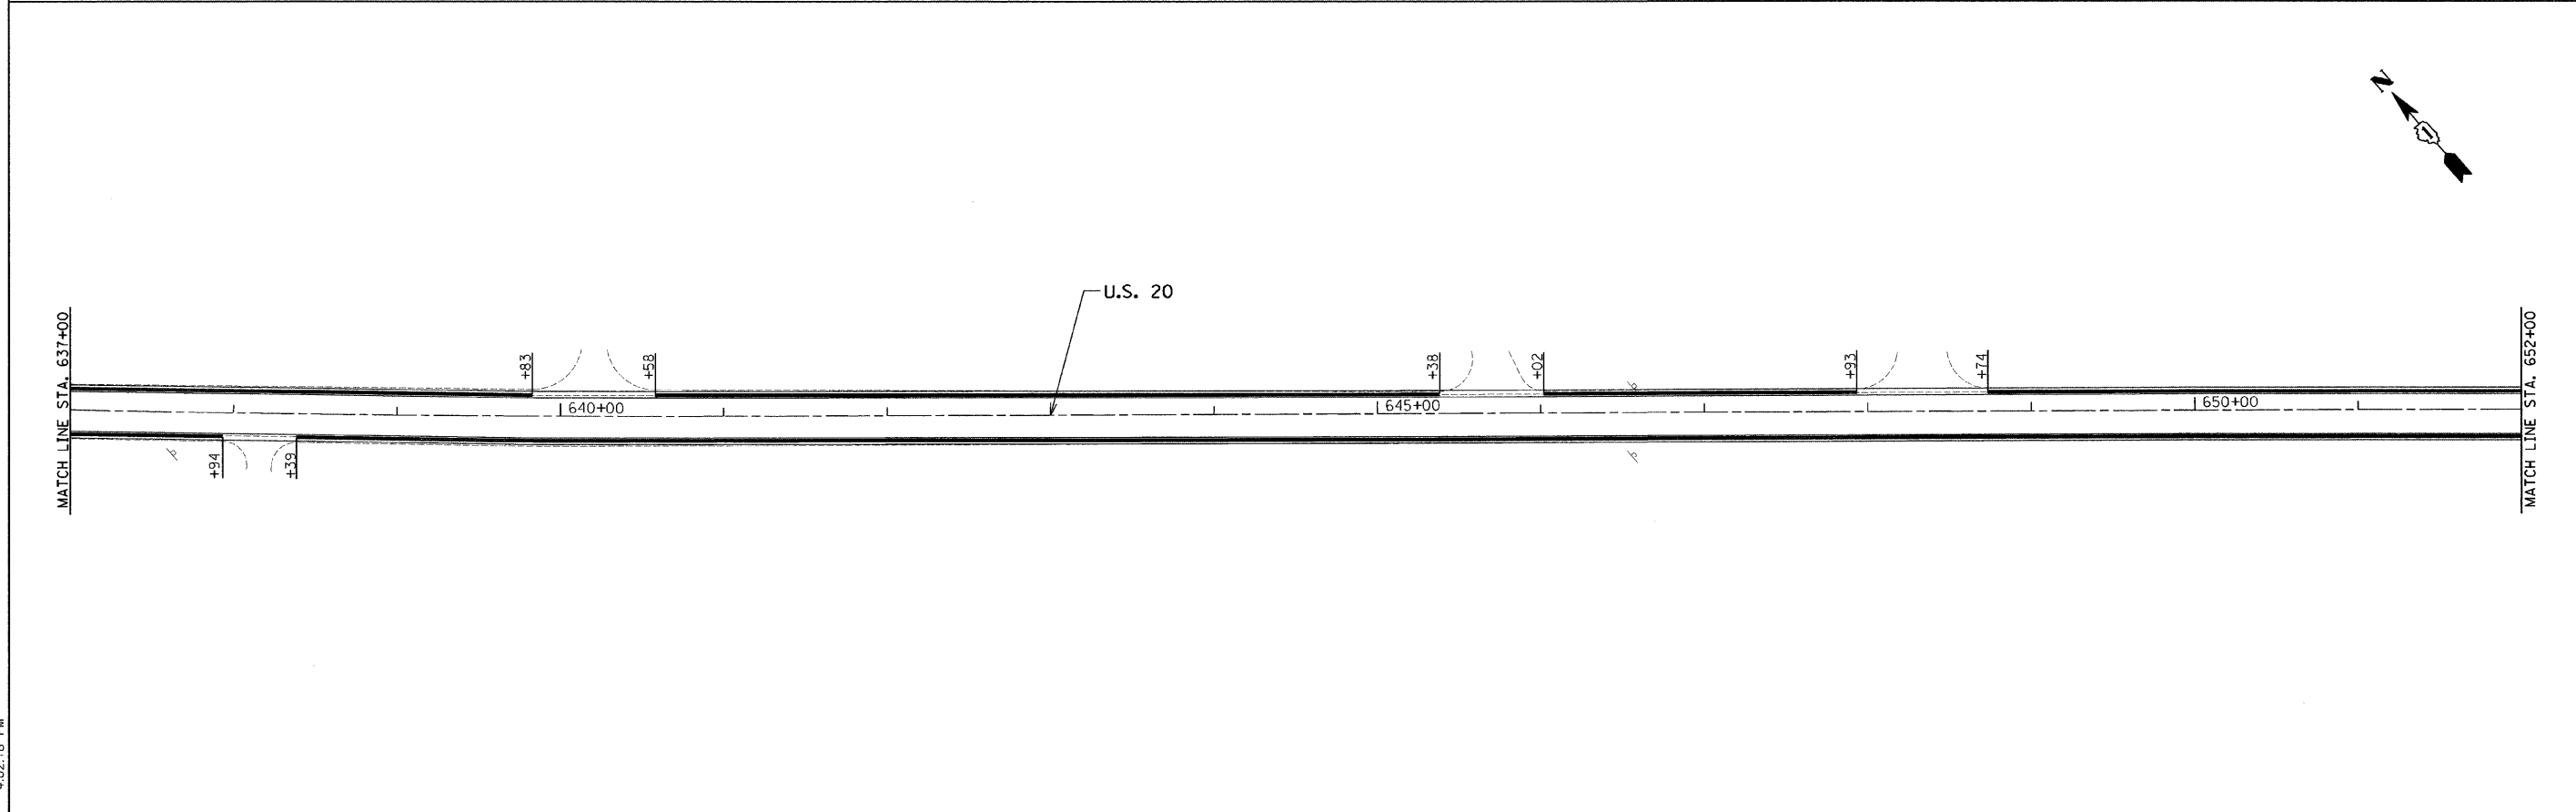


H:\johs2009\20093023-15\cadd\site\dgn\00\0160137-sht-plan21.dgn
2/11/2010 4:02:18 PM

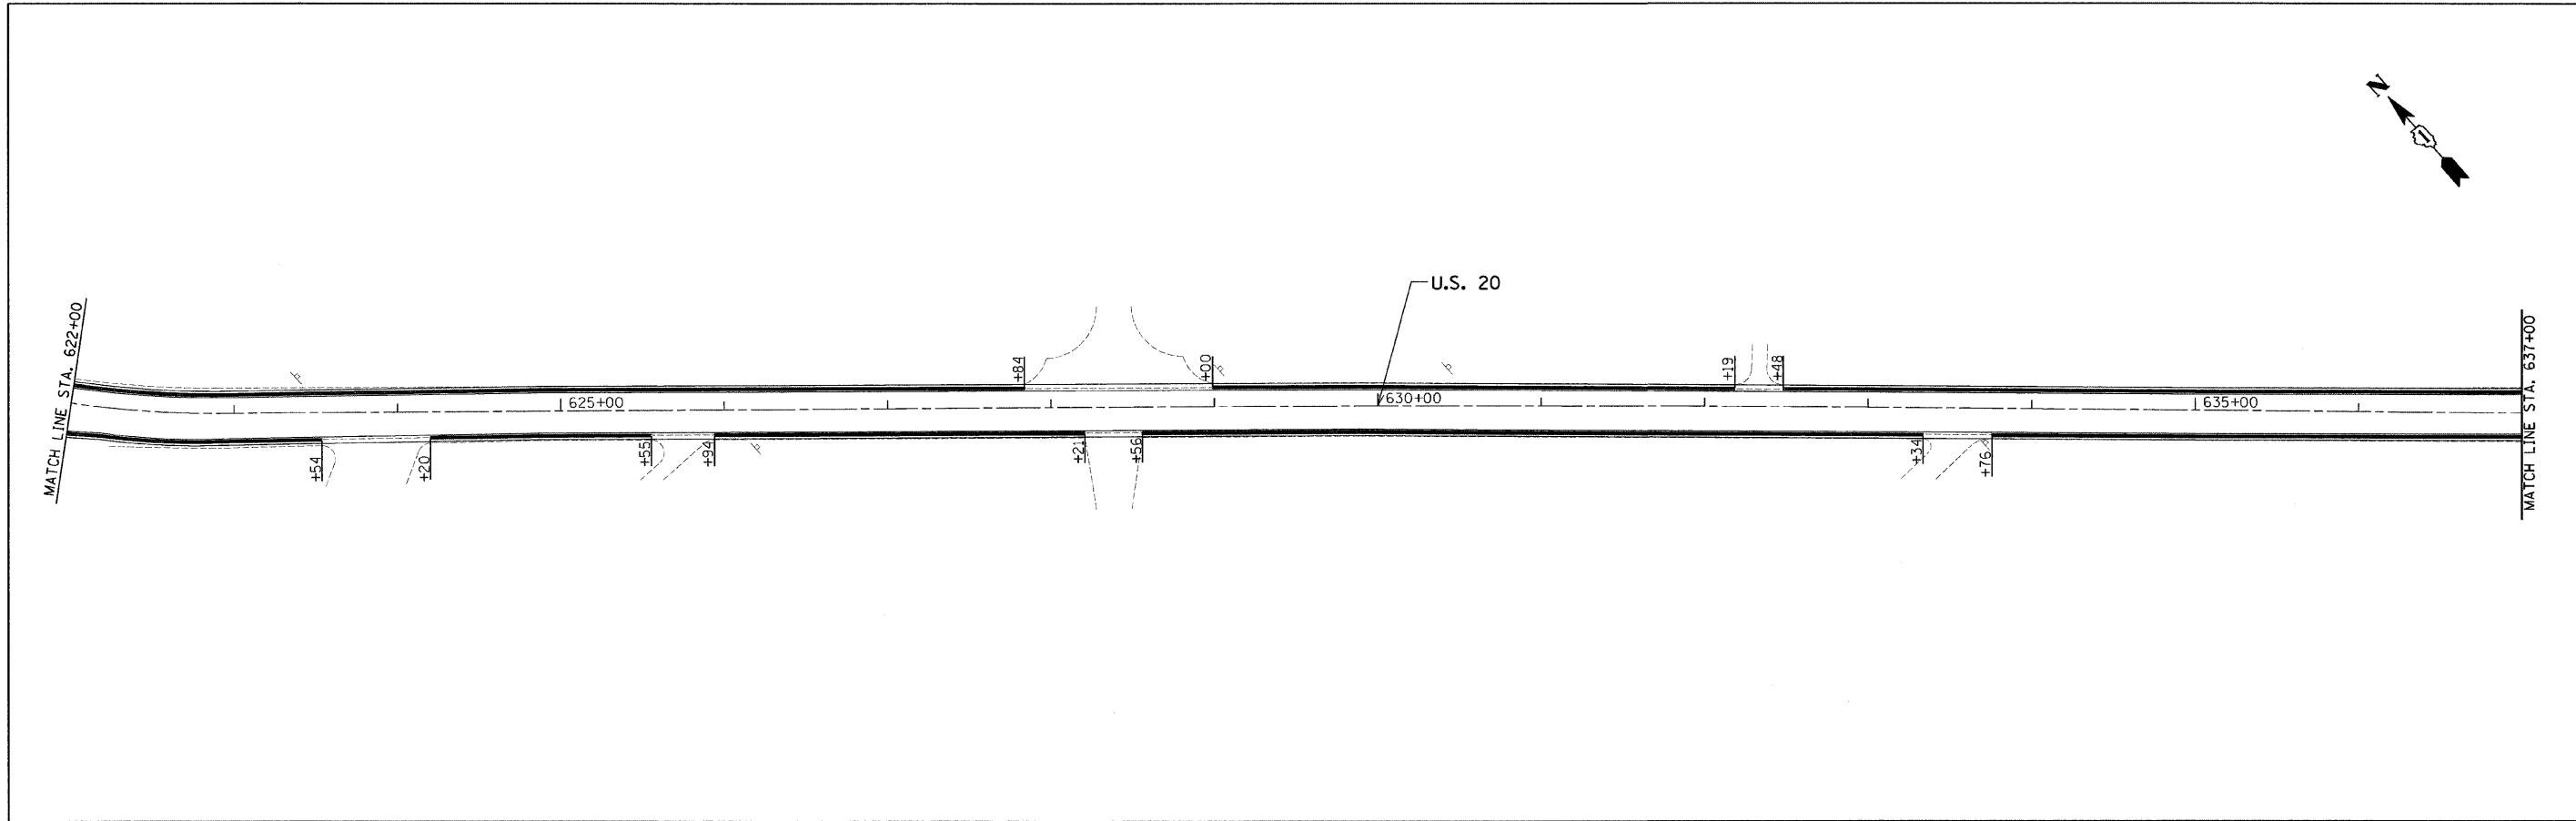

FILE NAME = #FILE#	USER NAME = .USER.	DESIGNED - RS / EF	REVISED -	STATE OF ILLINOIS DEPARTMENT OF TRANSPORTATION	US 20 - WEST UNION ROAD TO IL 47 ROADWAY PLANS			F.A.U. RTE.	SECTION	COUNTY	TOTAL SHEETS	SHEET NO.	
	PLOT SCALE = 50.0000' / IN.	CHECKED - RS	REVISED -		SCALE: 50	SHEET NO. 21 OF 23 SHEETS	STA. 622+00 TO STA. 652+00	••	2009-089 I	••	46	29	
	PLOT DATE = 2/11/2010	DATE - 02-08-2010	REVISED -					••	McHENRY & KANE				
								• 525/345					CONTRACT NO. 60J73
											ILLINOIS FED. AID PROJECT		