


LEGEND

- ① THERMOPLASTIC PAVEMENT MARKING
4" YELLOW EDGE LINE
- ② THERMOPLASTIC PAVEMENT MARKING
4" WHITE EDGE LINE
- ③ THERMOPLASTIC PAVEMENT MARKING
8" WHITE GORE LINE
- ④ THERMOPLASTIC PAVEMENT MARKING
12" WHITE DIAGONALS LINE
- ⑤ PREFORMED PLASTIC PAVEMENT MARKING,
TYPE B 5" INLAID WHITE (10' LINE @ 30' SPACE)
- ⑥ THERMOPLASTIC PAVEMENT MARKING
12" WHITE CHEVRON (TYP.)
- ⑦ THERMOPLASTIC PAVEMENT MARKING
8" WHITE DOTTED (3' LINE @ 9' SPACE)
- ⑧ THERMOPLASTIC PAVEMENT MARKING
4" WHITE SKIPS (2' LINE @ 6" SPACE)
- ⑨ THERMOPLASTIC PAVEMENT MARKING
6" WHITE LINE
- ⑩ THERMOPLASTIC PAVEMENT MARKING
24" WHITE STOP BAR
- ⑪ THERMOPLASTIC PAVEMENT MARKING
LETTERS & SYMBOLS
- ⑫ POLYUREA PAVEMENT MARKING TYPE I - LINE 4" EDGE LINE
(ON CONCRETE PAVEMENT ONLY)
- ⑬ POLYUREA PAVEMENT MARKING TYPE I - LINE 5" LANE SKIPS
(10' LINE @ 30' SPACE), ON CONCRETE PAVEMENT ONLY
- ⑭ POLYUREA PAVEMENT MARKING TYPE I - LINE 4" SKIPS
(2' LINE @ 6" SPACE), ON CONCRETE PAVEMENT ONLY
- ⑮ POLYUREA PAVEMENT MARKING TYPE I - LINE 8" LINE
(ON CONCRETE PAVEMENT ONLY)
- ⑯ POLYUREA PAVEMENT MARKING TYPE I - LINE 8" DOTTED
(3' LINE @ 9' SPACE), ON CONCRETE PAVEMENT ONLY

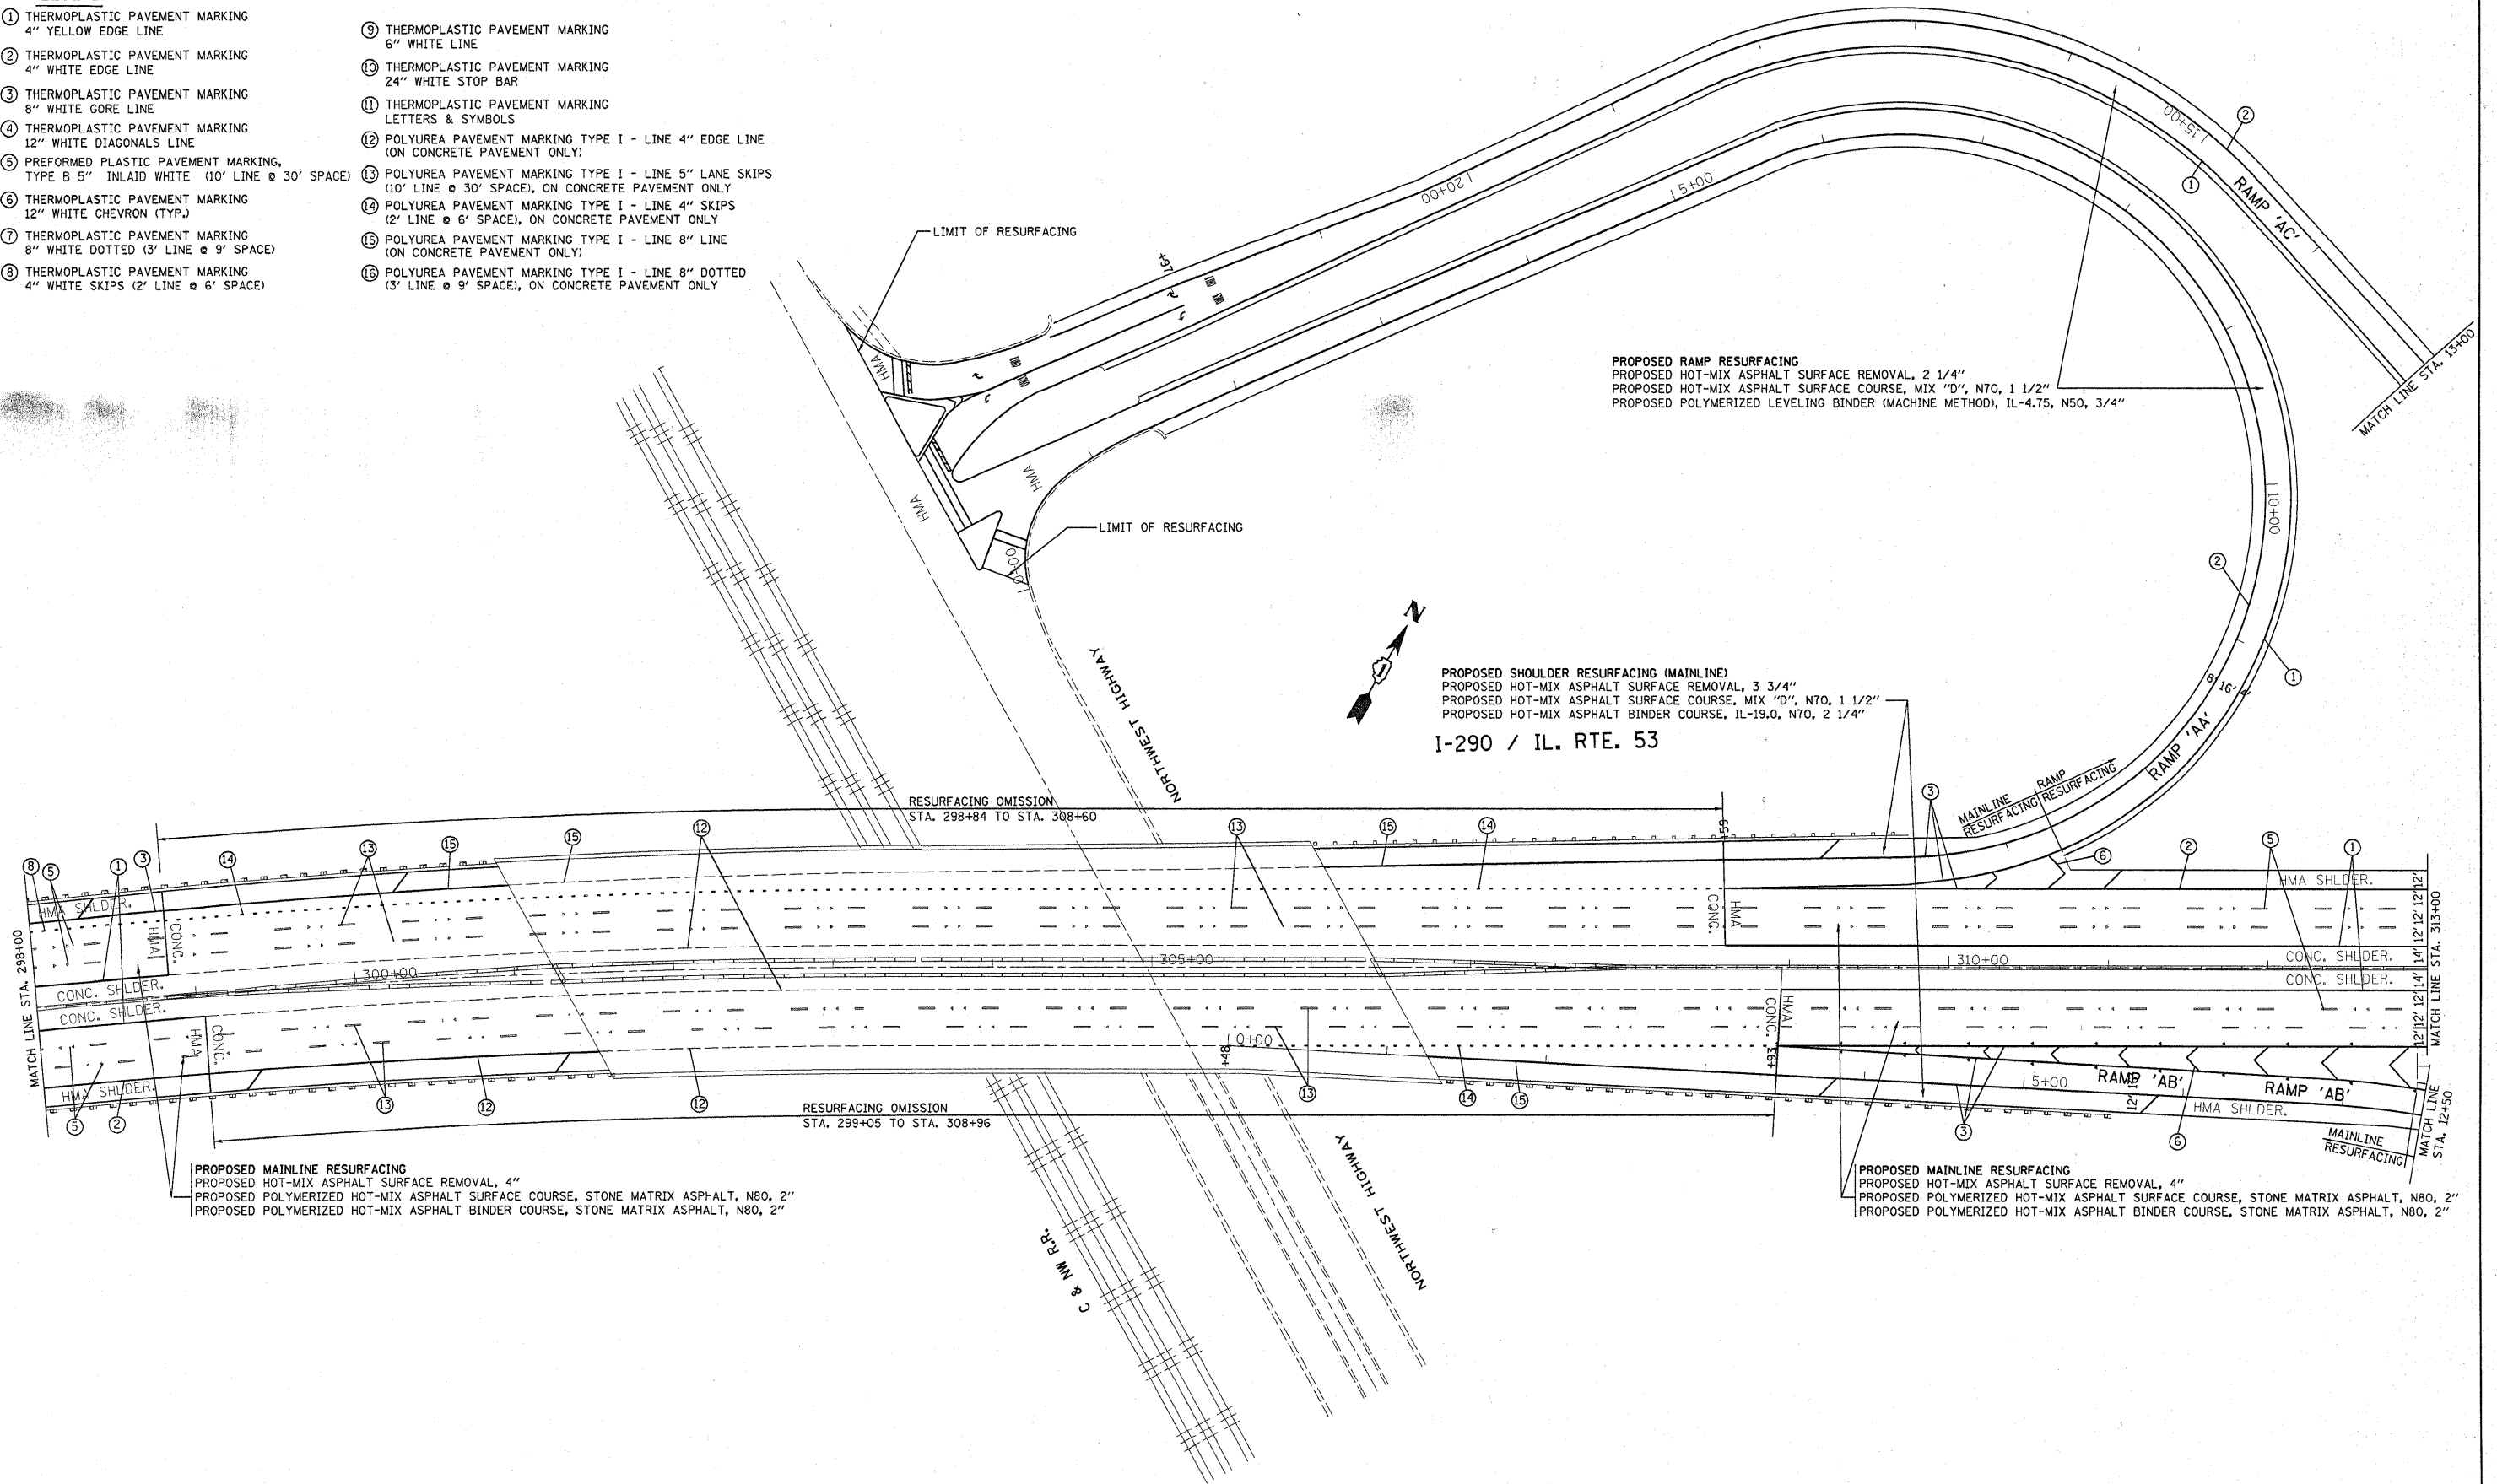

FILE NAME =
c:\pwork\p1001\ABREUAH\0166688\0103

USER NAME = abreuah
310-shl-plandgn
PLOT SCALE = 50.0000' / IN.
PLOT DATE = 2/8/2010

DESIGNED -
DRAWN -
CHECKED -
DATE -

REVISED -
REVISED -
REVISED -
REVISED -

**STATE OF ILLINOIS
DEPARTMENT OF TRANSPORTATION**

**ROADWAY AND PAVEMENT MARKING PLAN
I-290 / ILL 53 FROM ILL 72 TO US 12**

SCALE: 1" = 50' SHEET NO. OF SHEETS STA. TO STA.

F.A.I. RTE.	SECTION	COUNTY	TOTAL SHEETS	SHEET NO.
290	(531-3.1, 0305-302 K)	COOK	314	28
CONTRACT NO. 60138			ILLINOIS FED. AID PROJECT	