



I-290 / IL. RTE. 53

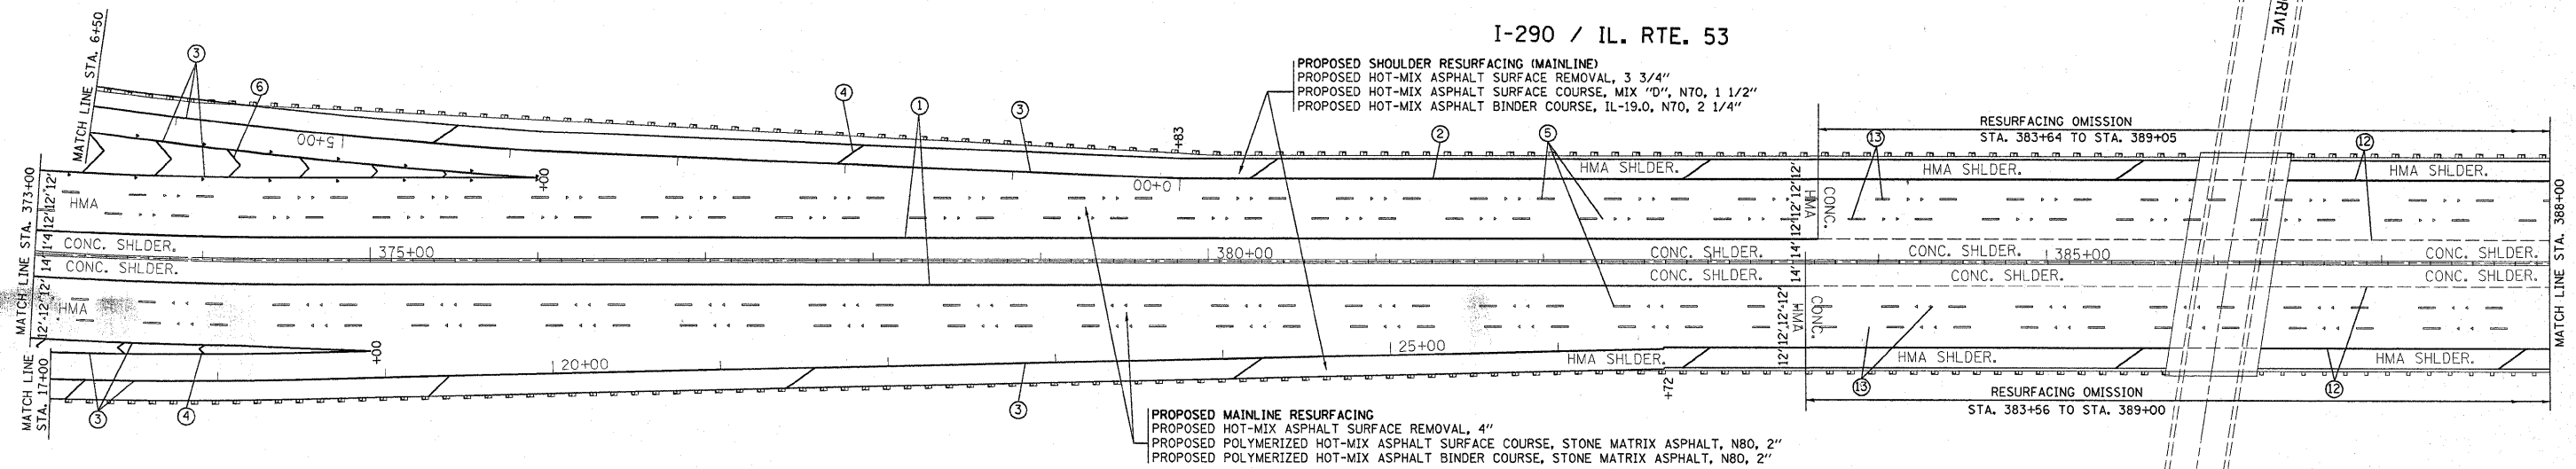

LEGEND

- ① THERMOPLASTIC PAVEMENT MARKING  
4" YELLOW EDGE LINE
- ② THERMOPLASTIC PAVEMENT MARKING  
4" WHITE EDGE LINE
- ③ THERMOPLASTIC PAVEMENT MARKING  
8" WHITE GORE LINE
- ④ THERMOPLASTIC PAVEMENT MARKING  
12" WHITE DIAGONALS LINE
- ⑤ PREFORMED PLASTIC PAVEMENT MARKING,  
TYPE B 5" INLAID WHITE (10' LINE @ 30' SPACE)
- ⑥ THERMOPLASTIC PAVEMENT MARKING  
12" WHITE CHEVRON (TYP.)
- ⑦ THERMOPLASTIC PAVEMENT MARKING  
8" WHITE DOTTED (3' LINE @ 9' SPACE)
- ⑧ THERMOPLASTIC PAVEMENT MARKING  
4" WHITE SKIPS (2' LINE @ 6' SPACE)
- ⑨ THERMOPLASTIC PAVEMENT MARKING  
6" WHITE LINE
- ⑩ THERMOPLASTIC PAVEMENT MARKING  
24" WHITE STOP BAR
- ⑪ THERMOPLASTIC PAVEMENT MARKING  
LETTERS & SYMBOLS
- ⑫ POLYUREA PAVEMENT MARKING TYPE I - LINE 4" EDGE LINE  
(ON CONCRETE PAVEMENT ONLY)
- ⑬ POLYUREA PAVEMENT MARKING TYPE I - LINE 5" LANE SKIPS  
(10' LINE @ 30' SPACE), ON CONCRETE PAVEMENT ONLY
- ⑭ POLYUREA PAVEMENT MARKING TYPE I - LINE 4" SKIPS  
(2' LINE @ 6' SPACE), ON CONCRETE PAVEMENT ONLY
- ⑮ POLYUREA PAVEMENT MARKING TYPE I - LINE 8" LINE  
(ON CONCRETE PAVEMENT ONLY)
- ⑯ POLYUREA PAVEMENT MARKING TYPE I - LINE 8" DOTTED  
(3' LINE @ 9' SPACE), ON CONCRETE PAVEMENT ONLY

I-290 / IL. RTE. 53

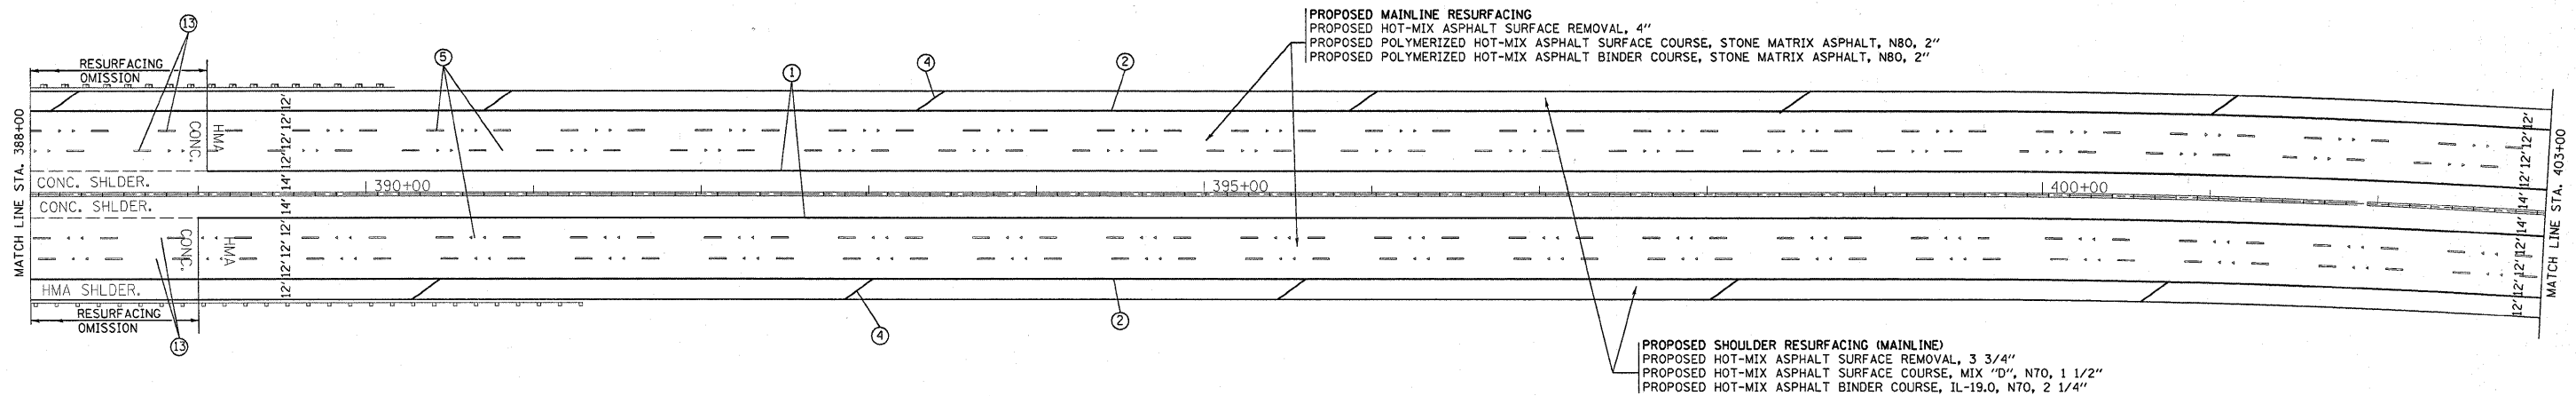

FILE NAME = c:\pwork\p1001\ABREUAH\d0166688\DI03	USER NAME = abreuah 10-sht-plan.dgn	DESIGNED - DRAWN -	REVISED - REVISED -	<b>STATE OF ILLINOIS DEPARTMENT OF TRANSPORTATION</b>	<b>ROADWAY AND PAVEMENT MARKING PLAN I-290 / ILL 53 FROM ILL 72 TO US 12</b>			F.A.I. RTE. 290	SECTION (531-3.1, 0305-302 K)	COUNTY COOK	TOTAL SHEETS 314	SHEET NO. 33
PLOT SCALE = 50.0000' / 1"		CHECKED -	REVISED -		SCALE: 1" = 50'	SHEET NO.	OF	SHEETS	STA.	TO STA.	CONTRACT NO. 60138	
PLOT DATE = 2/8/2010		DATE	REVISED -		ILLINOIS FED. AID PROJECT							