


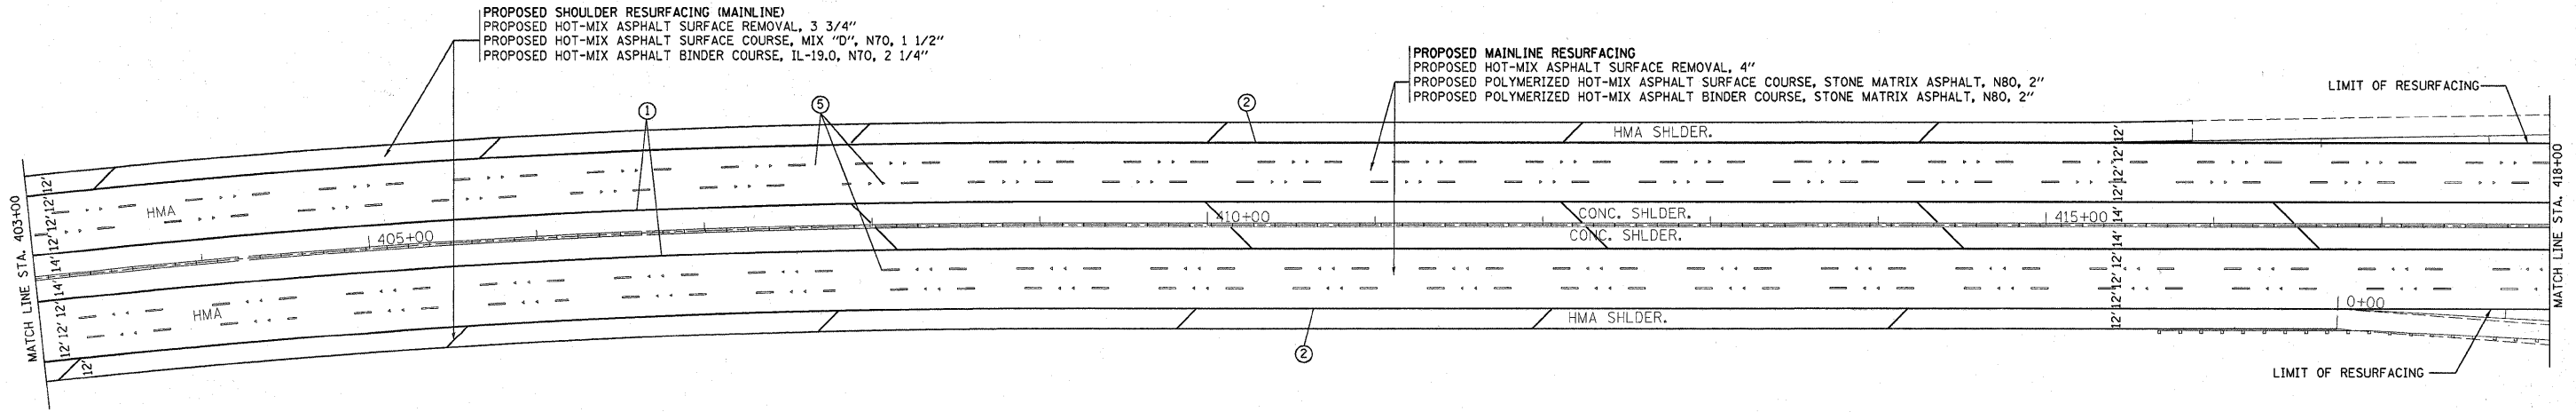

I-290 / IL. RTE. 53




LEGEND

- ① THERMOPLASTIC PAVEMENT MARKING
4" YELLOW EDGE LINE
- ② THERMOPLASTIC PAVEMENT MARKING
4" WHITE EDGE LINE
- ③ THERMOPLASTIC PAVEMENT MARKING
8" WHITE GORE LINE
- ④ THERMOPLASTIC PAVEMENT MARKING
12" WHITE DIAGONALS LINE
- ⑤ PREFORMED PLASTIC PAVEMENT MARKING,
TYPE B 5" INLAID WHITE (10' LINE @ 30' SPACE)
- ⑥ THERMOPLASTIC PAVEMENT MARKING
12" WHITE CHEVRON (TYP.)
- ⑦ THERMOPLASTIC PAVEMENT MARKING
8" WHITE DOTTED (3' LINE @ 9' SPACE)
- ⑧ THERMOPLASTIC PAVEMENT MARKING
4" WHITE SKIPS (2' LINE @ 6' SPACE)
- ⑨ THERMOPLASTIC PAVEMENT MARKING
6" WHITE LINE
- ⑩ THERMOPLASTIC PAVEMENT MARKING
24" WHITE STOP BAR
- ⑪ THERMOPLASTIC PAVEMENT MARKING
LETTERS & SYMBOLS
- ⑫ POLYUREA PAVEMENT MARKING TYPE I - LINE 4" EDGE LINE
(ON CONCRETE PAVEMENT ONLY)
- ⑬ POLYUREA PAVEMENT MARKING TYPE I - LINE 5" LANE SKIPS
(10' LINE @ 30' SPACE), ON CONCRETE PAVEMENT ONLY
- ⑭ POLYUREA PAVEMENT MARKING TYPE I - LINE 4" SKIPS
(2' LINE @ 6' SPACE), ON CONCRETE PAVEMENT ONLY
- ⑮ POLYUREA PAVEMENT MARKING TYPE I - LINE 8" LINE
(ON CONCRETE PAVEMENT ONLY)
- ⑯ POLYUREA PAVEMENT MARKING TYPE I - LINE 8" DOTTED
(3' LINE @ 9' SPACE), ON CONCRETE PAVEMENT ONLY



I-290 / IL. RTE. 53

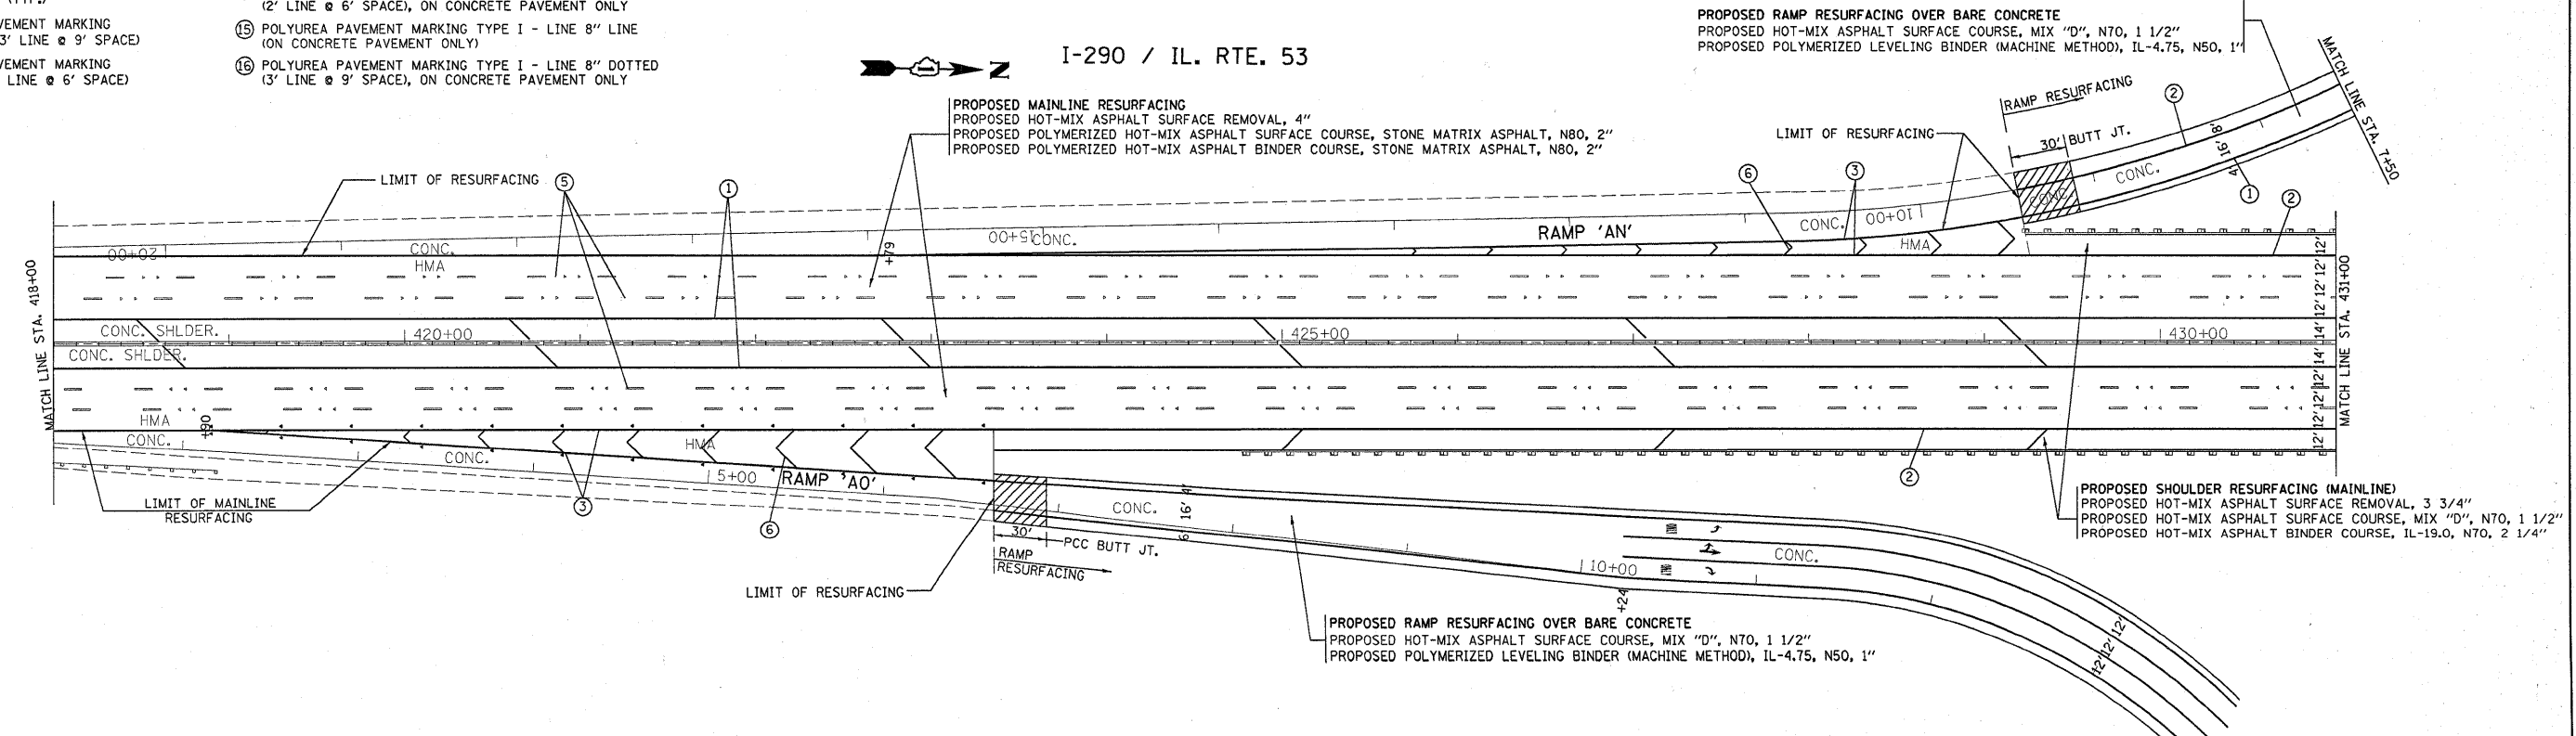

FILE NAME =	USER NAME = abreuah	DESIGNED -	REVISED -	STATE OF ILLINOIS DEPARTMENT OF TRANSPORTATION	ROADWAY AND PAVEMENT MARKING PLAN I-290 / ILL 53 FROM ILL 72 TO US 12	F.A.I. RTE. 290	SECTION (531-3.1, 0305-302 K)	COUNTY COOK	TOTAL SHEETS 314	SHEET NO. 39		
CONTRACT NO. 60138	DRAWN -		REVISED -			SCALE: 1" = 50'	SHEET NO. OF SHEETS	STA. TO STA.	ILLINOIS FED. AID PROJECT			
	CHECKED -		REVISED -									
	DATE -		REVISED -									