
 
 

 

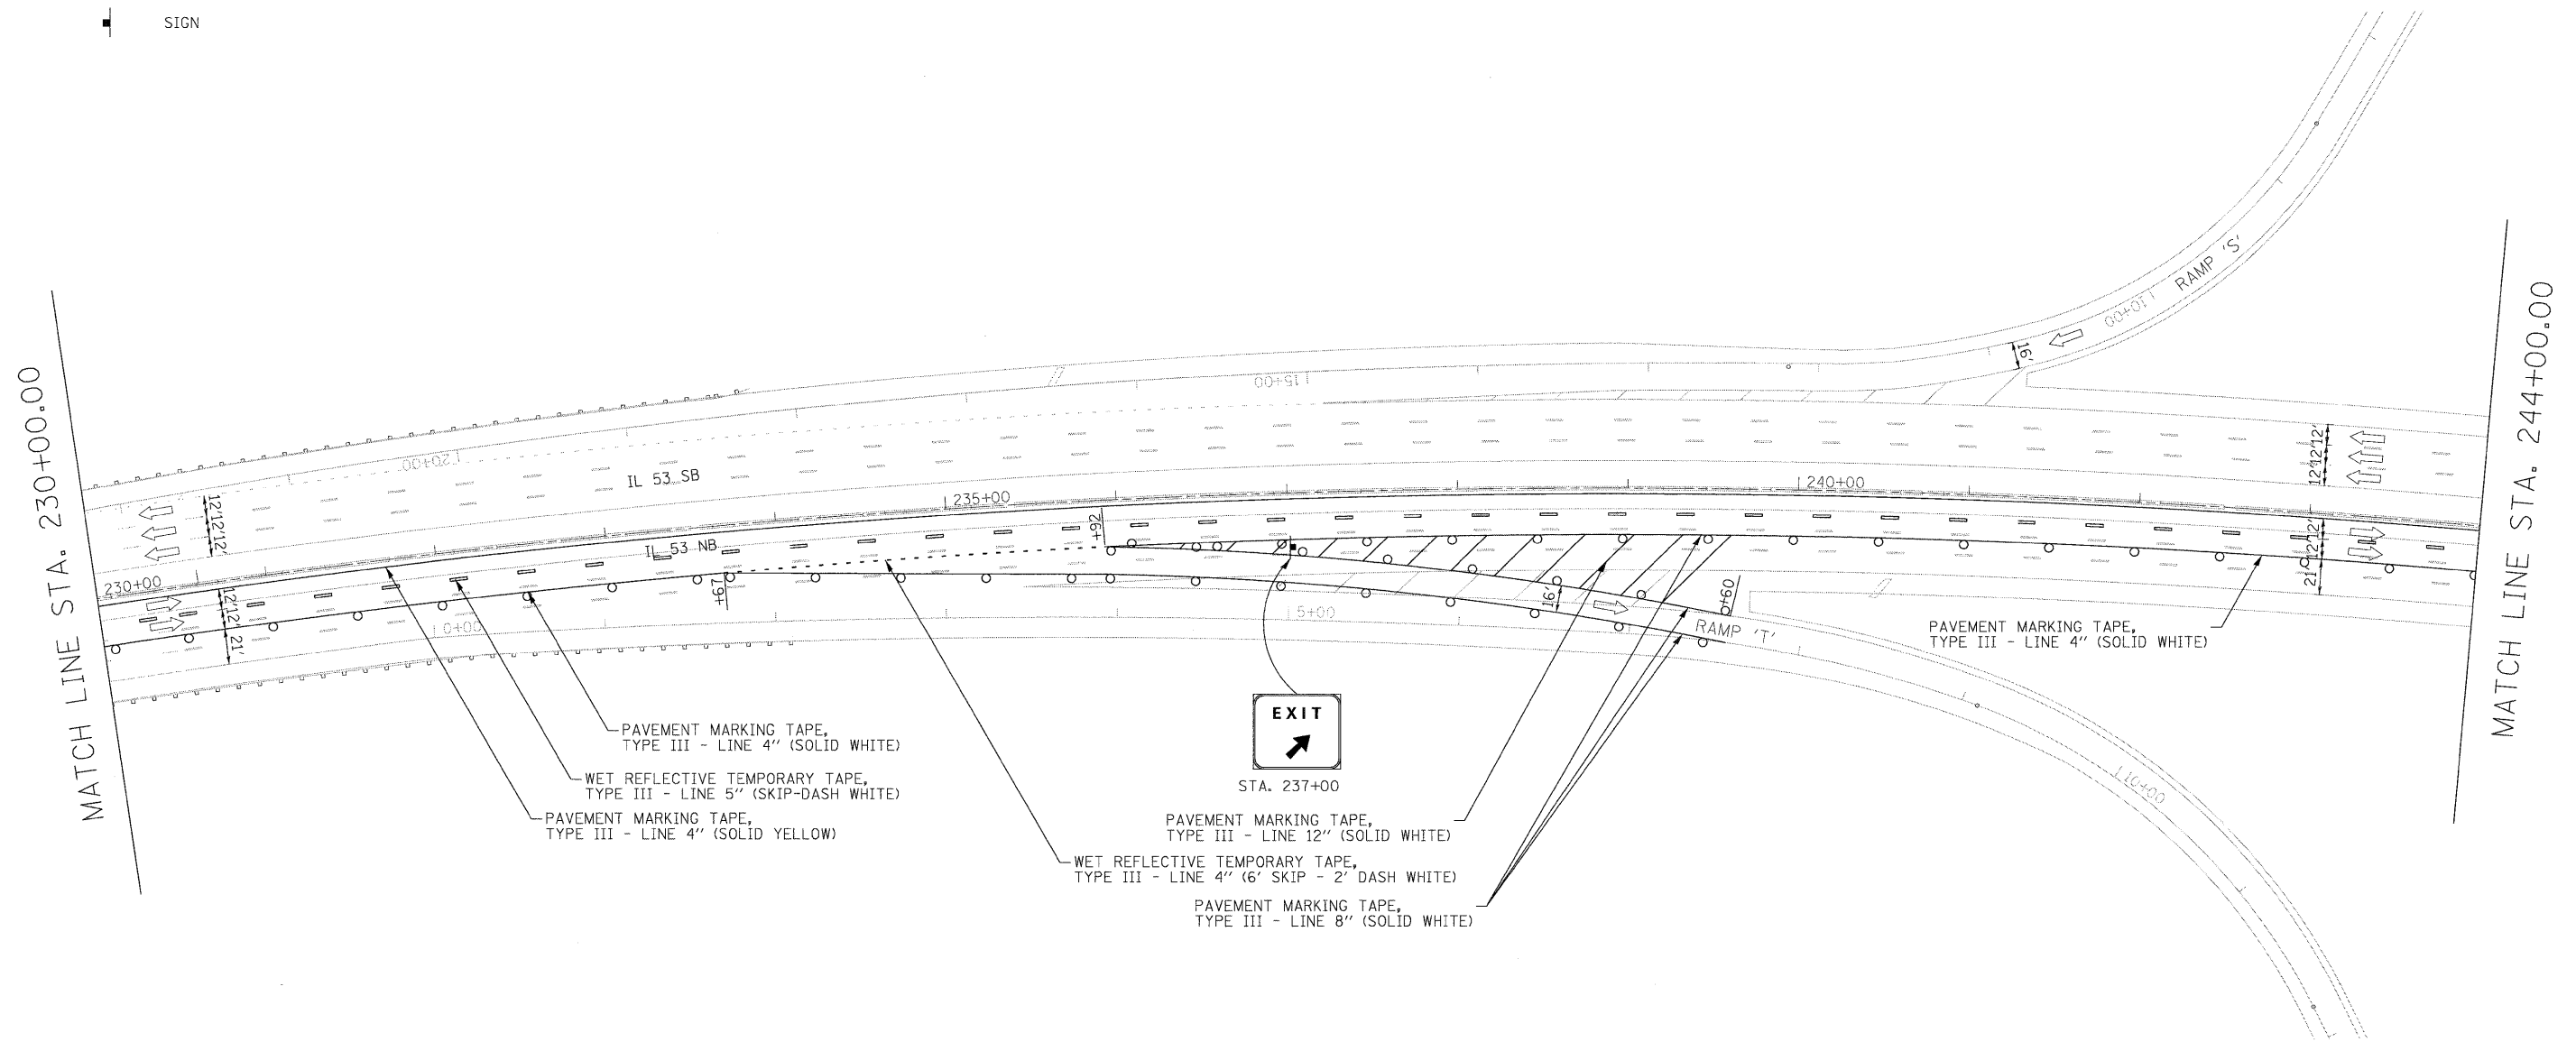
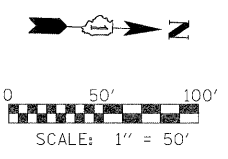


LEGEND

-  WORK AREA
-  IMPACT ATTENUATORS, TEMPORARY (FULLY REDIRECTIVE, NARROW), TEST LEVEL 3
-  TYPE III BARRICADE
-  TEMPORARY CONCRETE BARRIER
-  DRUM WITH STEADY BURN MONODIRECTIONAL LIGHT / DIRECTION INDICATOR BARRICADE WITH STEADY BURN MONODIRECTIONAL LIGHT (PER HWY. STD. 701401-05)
-  SIGN



- PAVEMENT MARKING TAPE, TYPE III - LINE 4" (SOLID WHITE)
- WET REFLECTIVE TEMPORARY TAPE, TYPE III - LINE 5" (SKIP-DASH WHITE)
- PAVEMENT MARKING TAPE, TYPE III - LINE 4" (SOLID YELLOW)
- EXIT
STA. 237+00
- PAVEMENT MARKING TAPE, TYPE III - LINE 12" (SOLID WHITE)
- WET REFLECTIVE TEMPORARY TAPE, TYPE III - LINE 4" (6' SKIP - 2' DASH WHITE)
- PAVEMENT MARKING TAPE, TYPE III - LINE 8" (SOLID WHITE)



FILE NAME =	USER NAME = #USER#	DESIGNED - CRV	REVISED -	STATE OF ILLINOIS DEPARTMENT OF TRANSPORTATION	MAINTENANCE OF TRAFFIC PLAN STAGE 1 - NB	F.A.I. RTE.	SECTION	COUNTY	TOTAL SHEETS	SHEET NO.
#FILE#		DRAWN - CRV	REVISED -			290	(531-3.1, 0305-302 K) RS-5	COOK	314	58
		CHECKED - FML	REVISED -			CONTRACT NO. 60138				
		PLOT DATE = #DATE#	DATE - 12/2009	REVISED -	SCALE: 1"=50'	SHEET NO. 10 OF 24 SHEETS	STA. 230+00 TO STA. 244+00	FED. ROAD DIST. NO. ILLINOIS FED. AID PROJECT		