
 
 

 

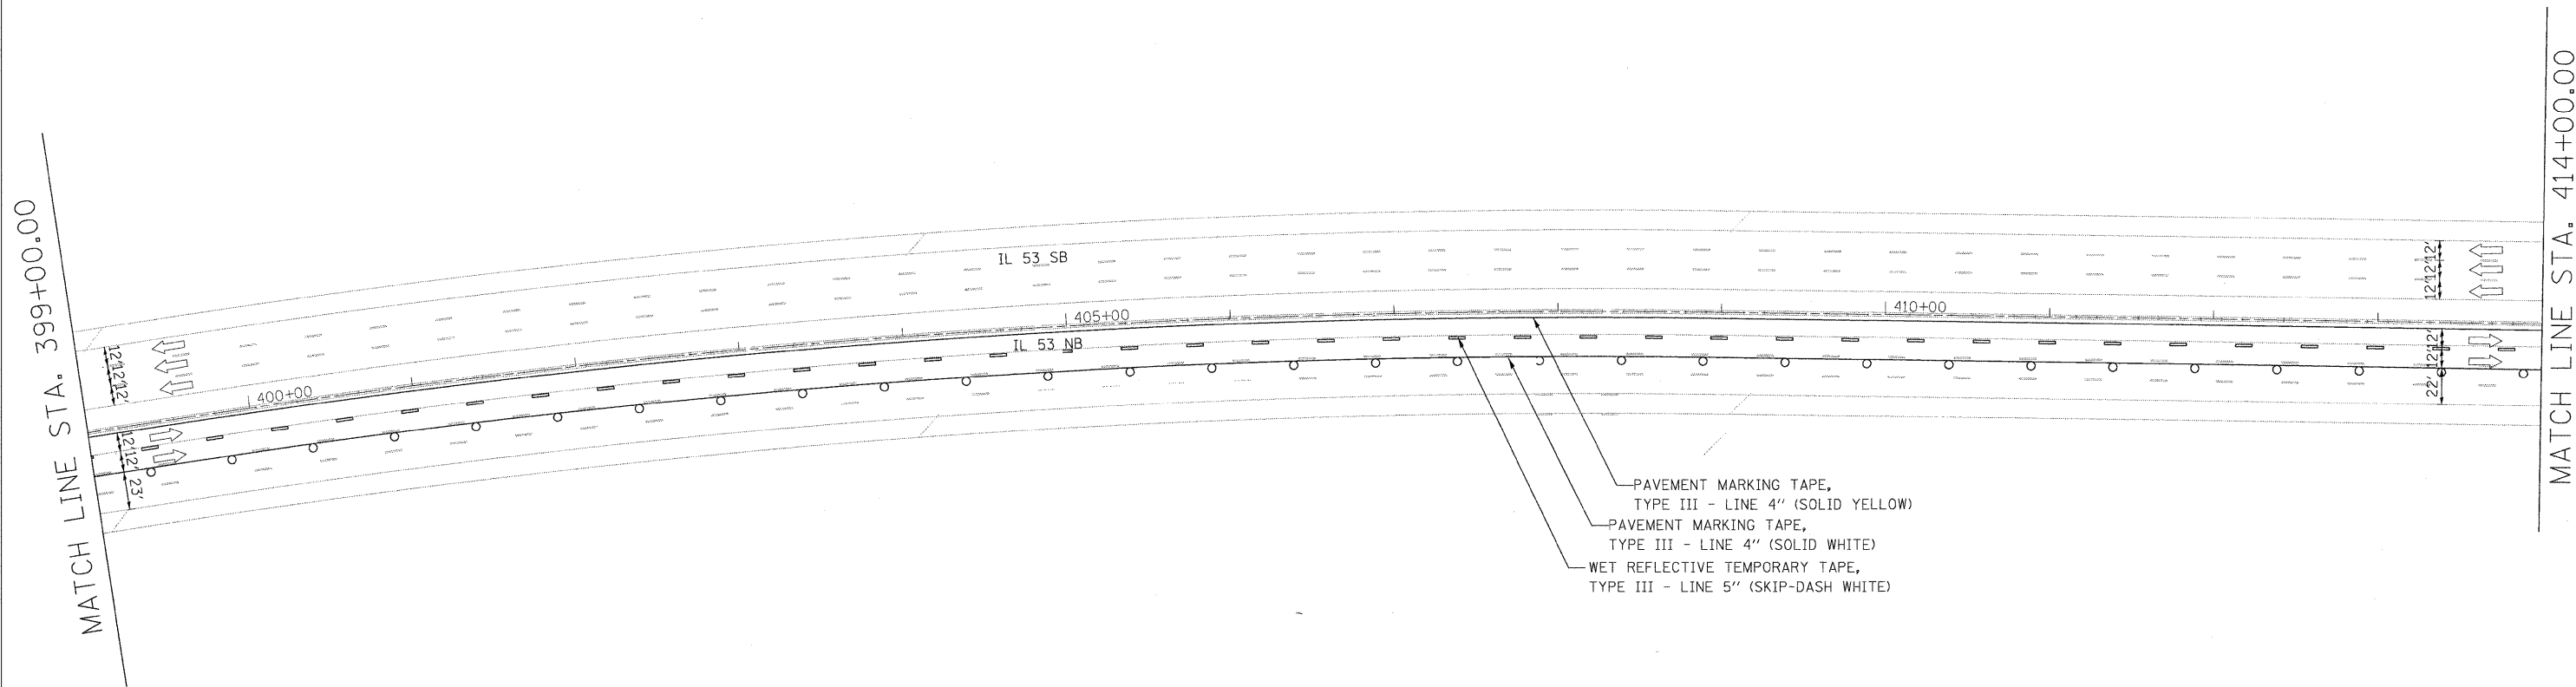


LEGEND


-  WORK AREA
-  IMPACT ATTENUATORS, TEMPORARY (FULLY REDIRECTIVE, NARROW), TEST LEVEL 3
-  TYPE III BARRICADE
-  TEMPORARY CONCRETE BARRIER
-  DRUM WITH STEADY BURN MONODIRECTIONAL LIGHT / DIRECTION INDICATOR BARRICADE WITH STEADY BURN MONODIRECTIONAL LIGHT (PER HWY. STD. 701401-05)
-  SIGN



PAVEMENT MARKING TAPE,
TYPE III - LINE 4" (SOLID YELLOW)

PAVEMENT MARKING TAPE,
TYPE III - LINE 4" (SOLID WHITE)

WET REFLECTIVE TEMPORARY TAPE,
TYPE III - LINE 5" (SKIP-DASH WHITE)

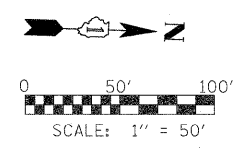

FILE NAME =	USER NAME = #USER#	DESIGNED - CRV	REVISED -	STATE OF ILLINOIS DEPARTMENT OF TRANSPORTATION	MAINTENANCE OF TRAFFIC PLAN STAGE 1 - NB			F.A.I. RTE.	SECTION	COUNTY	TOTAL SHEETS	SHEET NO.
#FILE#		DRAWN - CRV	REVISED -		SCALE: 1"=50'	SHEET NO. 22 OF 24 SHEETS	STA. 399+00 TO STA. 414+00	290	(531-3.1, 0305-302 K) RS-5	COOK	314	63
		CHECKED - FML	REVISED -					CONTRACT NO. 60I38				
		DATE - 12/2009	REVISED -					FED. ROAD DIST. NO. ILLINOIS FED. AID PROJECT				