 
 


 

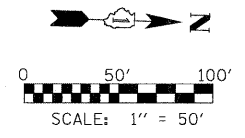
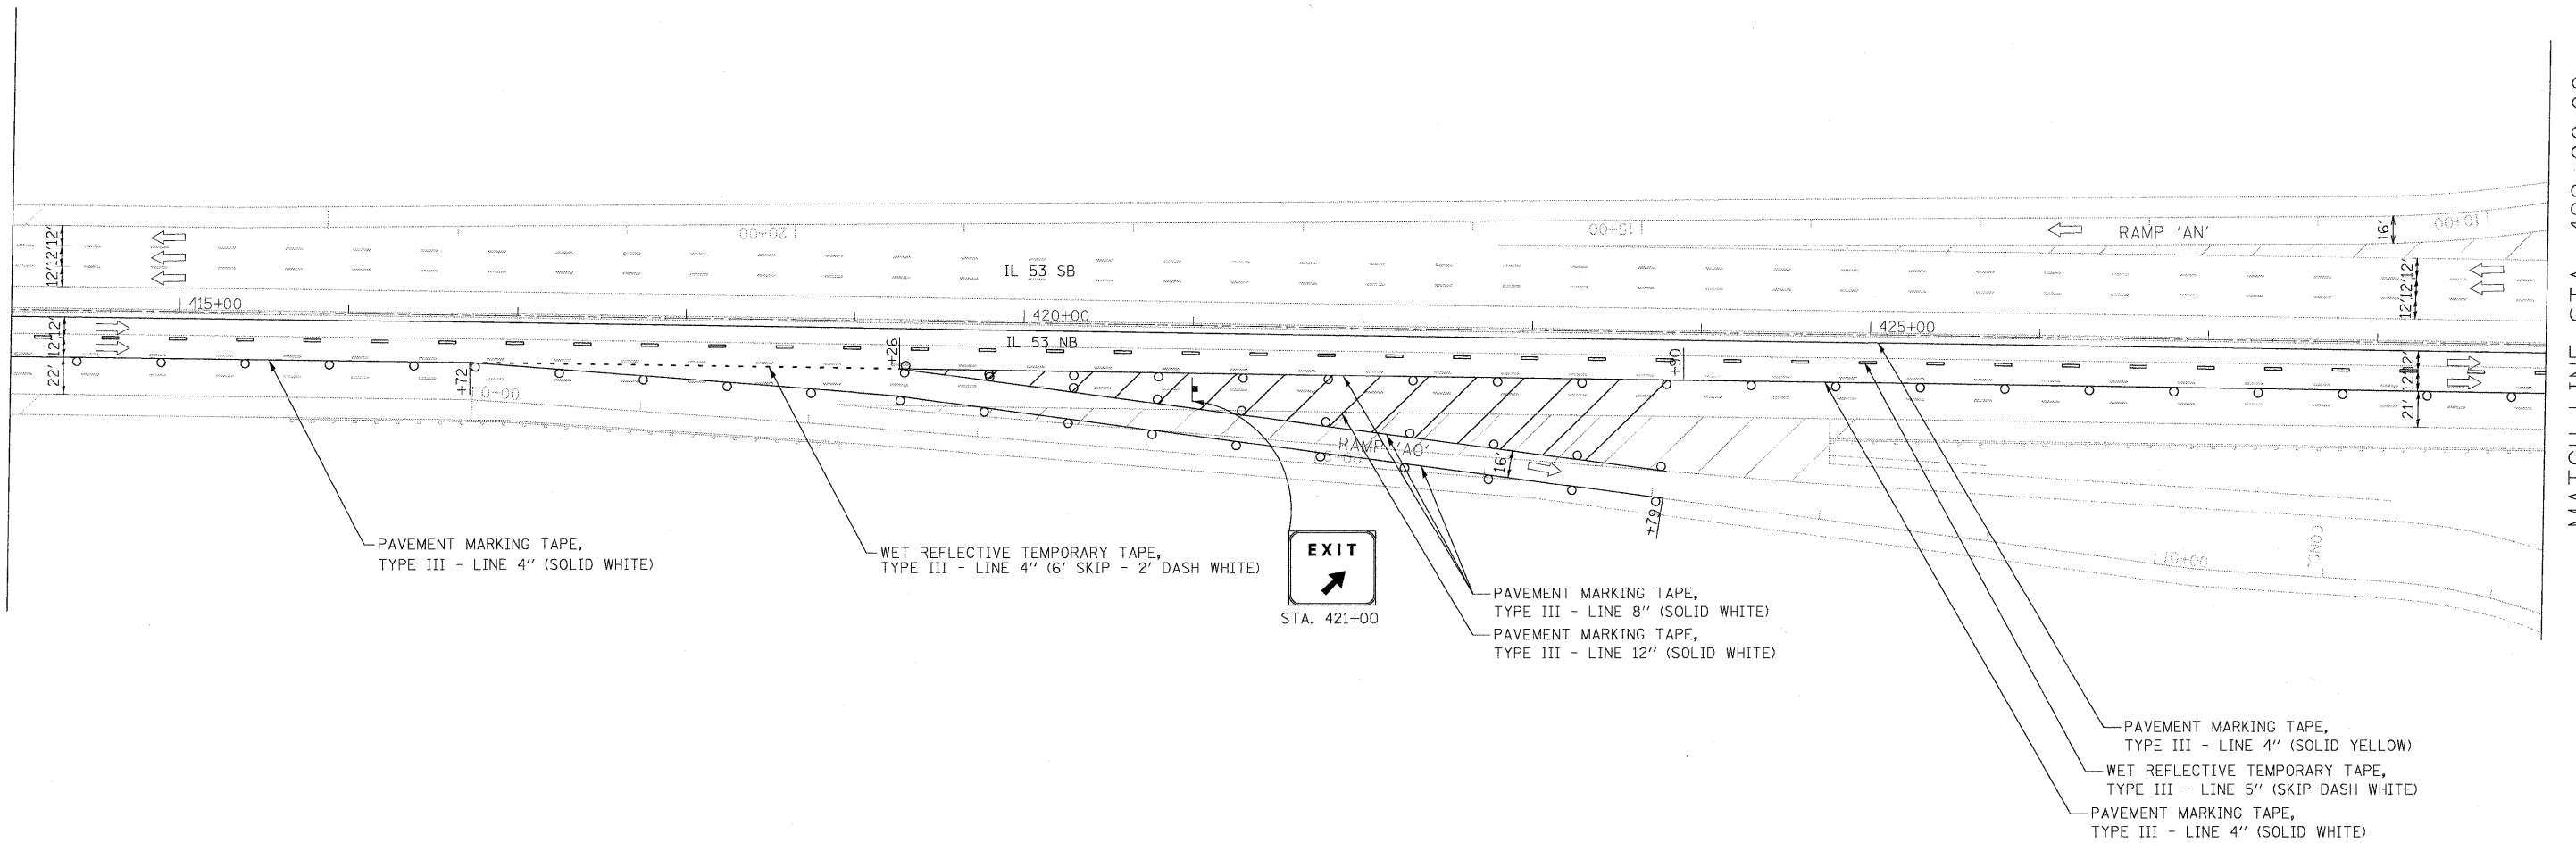


**LEGEND**

-  WORK AREA
-  IMPACT ATTENUATORS, TEMPORARY (FULLY REDIRECTIVE, NARROW), TEST LEVEL 3
-  TYPE III BARRICADE
-  TEMPORARY CONCRETE BARRIER
-  DRUM WITH STEADY BURN MONODIRECTIONAL LIGHT / DIRECTION INDICATOR BARRICADE WITH STEADY BURN MONODIRECTIONAL LIGHT (PER HWY. STD. 701401-05)
-  SIGN

MATCH LINE STA. 414+00.00

MATCH LINE STA. 429+00.00



|             |                      |                |           |
|-------------|----------------------|----------------|-----------|
| FILE NAME = | USER NAME = *USER*   | DESIGNED - CRV | REVISED - |
| *FILEL*     |                      | DRAWN - CRV    | REVISED - |
|             | PLOT SCALE = *SCALE* | CHECKED - FML  | REVISED - |
|             | PLOT DATE = *DATE*   | DATE - 12/2009 | REVISED - |

**STATE OF ILLINOIS  
DEPARTMENT OF TRANSPORTATION**

**MAINTENANCE OF TRAFFIC PLAN  
STAGE 1 - NB**

SCALE: 1"=50'      SHEET NO. 23 OF 24 SHEETS      STA. 414+00 TO STA. 429+00

| F.A.I. RTE.                                   | SECTION                    | COUNTY | TOTAL SHEETS       | SHEET NO. |
|---|----------------------------|--------|--------------------|-----------|
| 290   | (531-3.1, 0305-302 K) RS-5 | COOK   | 314                | 69        |
| FED. ROAD DIST. NO. ILLINOIS FED. AID PROJECT |                            |        | CONTRACT NO. 60138 |           |