 

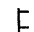
 
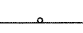

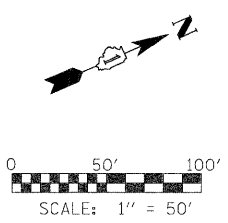
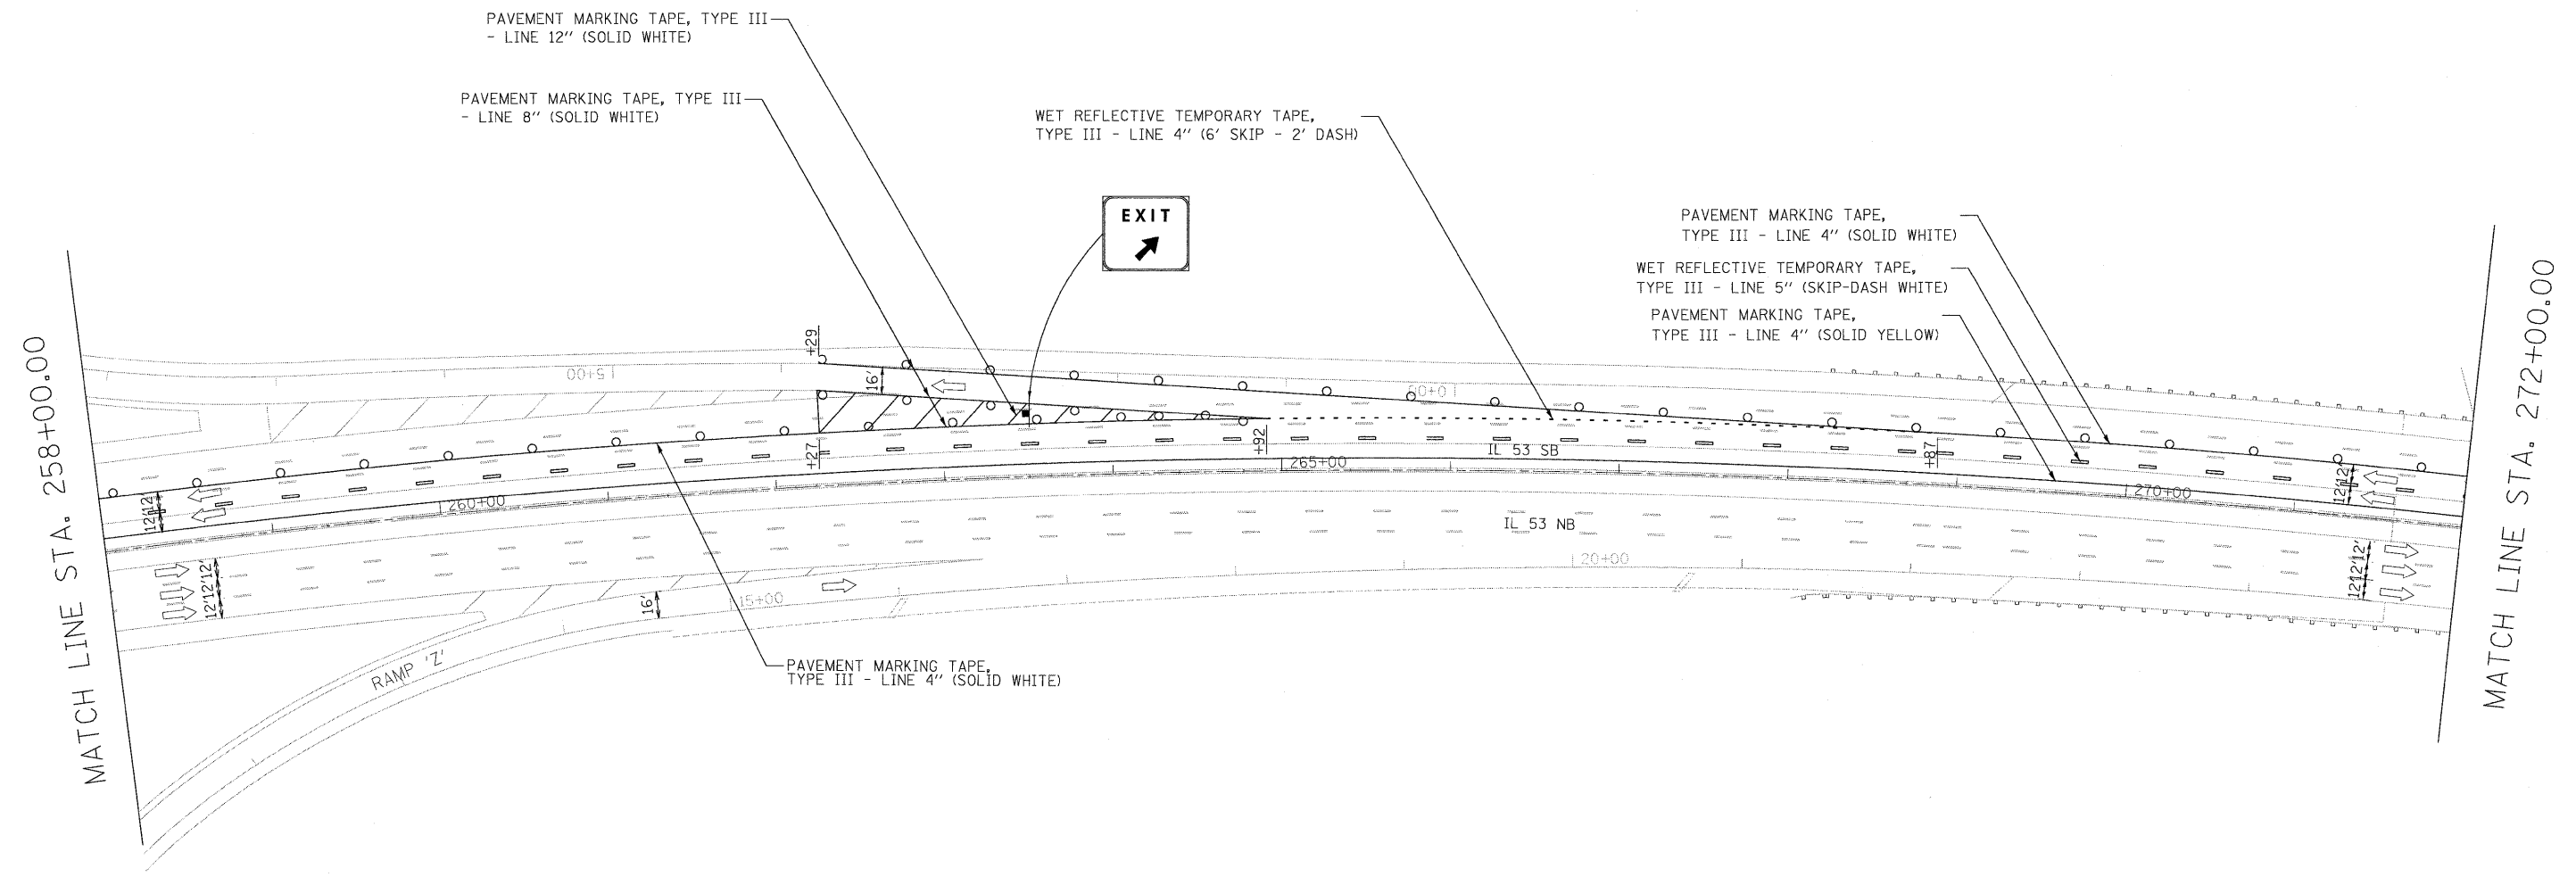


LEGEND

-  WORK AREA
-  IMPACT ATTENUATORS, TEMPORARY (FULLY REDIRECTIVE, NARROW), TEST LEVEL 3
-  TYPE III BARRICADE
-  TEMPORARY CONCRETE BARRIER
-  DRUM WITH STEADY BURN MONODIRECTIONAL LIGHT/DIRECTION INDICATOR BARRICADE WITH STEADY BURN MONODIRECTIONAL LIGHT (PER HWY. STD. 701401-05)
-  SIGN



FILE NAME = #FILE#	USER NAME = #USER#	DESIGNED - CRV	REVISED -	STATE OF ILLINOIS DEPARTMENT OF TRANSPORTATION	MAINTENANCE OF TRAFFIC PLAN STAGE 1 - SB			F.A.I. RTE.	SECTION	COUNTY	TOTAL SHEETS	SHEET NO.
	PLOT SCALE = #SCALE#	CHECKED - FML	REVISED -		290	(531-3.1, 0305-302 K) RS-5	COOK	314	78	CONTRACT NO. 60138		
	PLOT DATE = #DATE#	DATE - 12/2009	REVISED -		SCALE: 1"=50'	SHEET NO. 7 OF 21 SHEETS	STA. 258+00 TO STA. 272+00	FED. ROAD DIST. NO.	ILLINOIS	FED. AID PROJECT		