
 
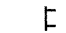
 
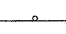

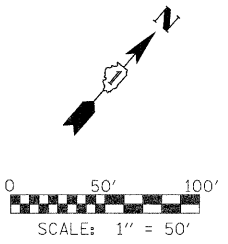
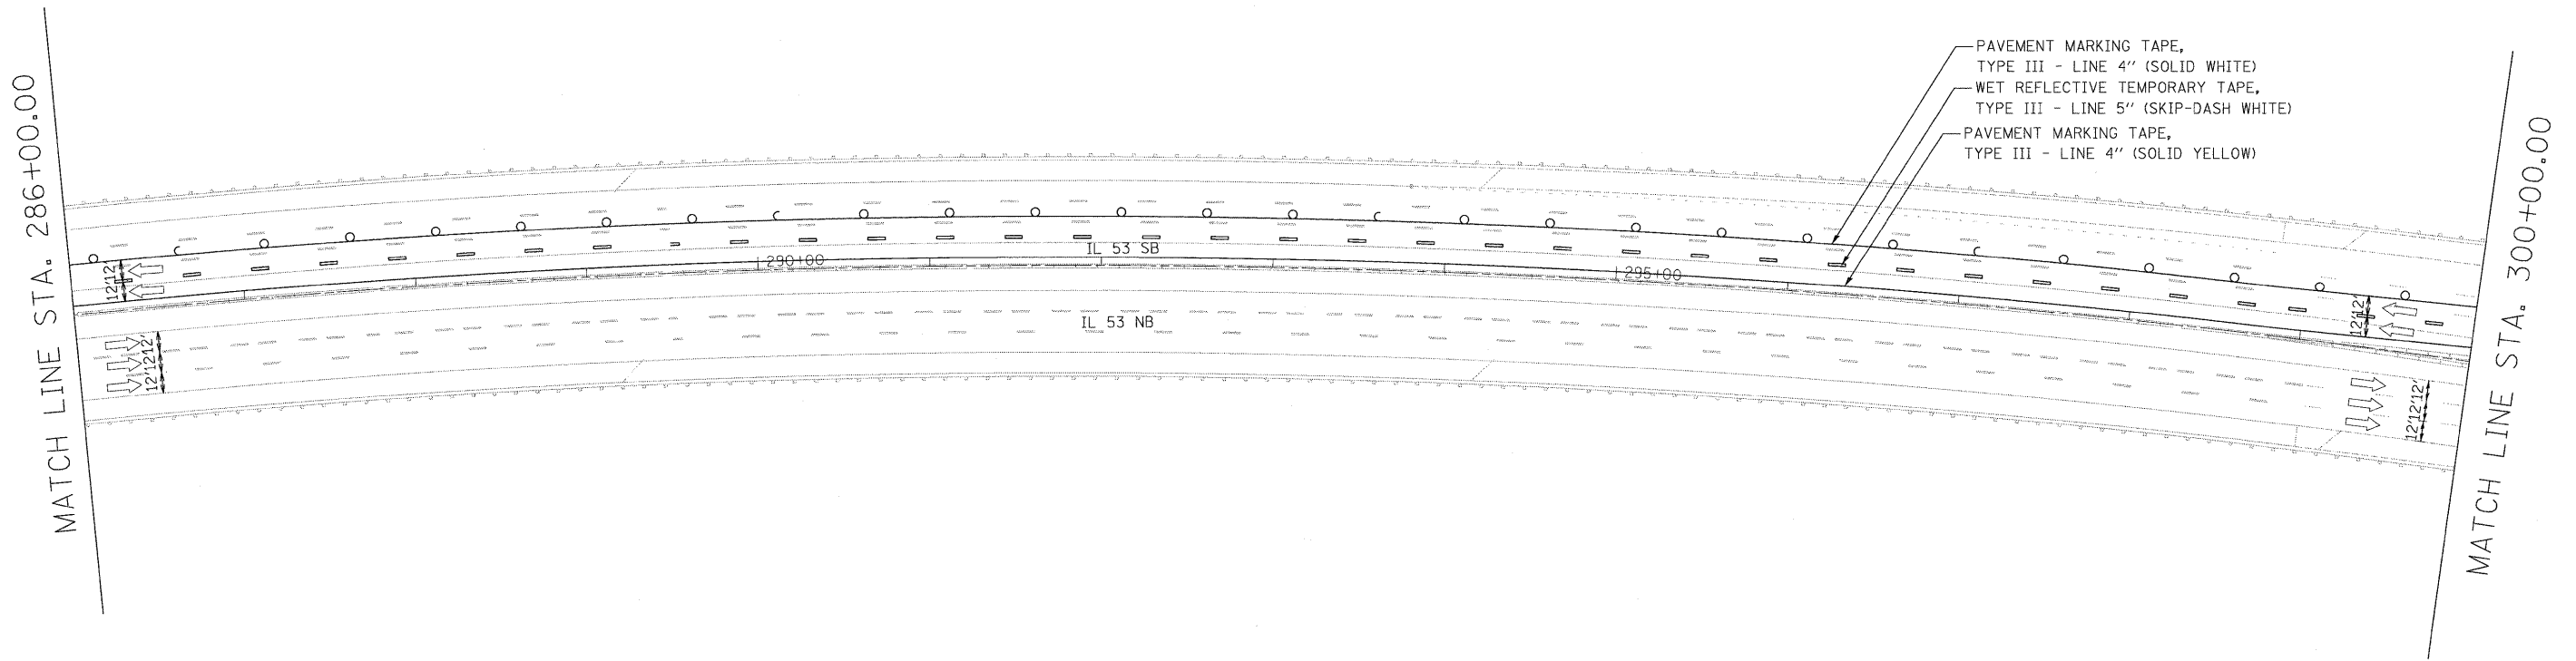


LEGEND

-  WORK AREA
-  IMPACT ATTENUATORS, TEMPORARY (FULLY REDIRECTIVE, NARROW), TEST LEVEL 3
-  TYPE III BARRICADE
-  TEMPORARY CONCRETE BARRIER
-  DRUM WITH STEADY BURN MONODIRECTIONAL LIGHT / DIRECTION INDICATOR BARRICADE WITH STEADY BURN MONODIRECTIONAL LIGHT (PER HWY. STD. 701401-05)
-  SIGN



| | | | |
|-----------------------|----------------------|----------------|-----------|
| FILE NAME = #FILE# | USER NAME = #USER# | DESIGNED - CRV | REVISED - |
| | | DRAWN - CRV | REVISED - |
| | PLOT SCALE = #SCALE# | CHECKED - FML | REVISED - |
| | PLOT DATE = #DATE# | DATE - 12/2009 | REVISED - |

**STATE OF ILLINOIS
DEPARTMENT OF TRANSPORTATION**

**MAINTENANCE OF TRAFFIC PLAN
STAGE 1 - SB**

SCALE: 1"=50' SHEET NO. 9 OF 21 SHEETS STA. 286+00 TO STA. 300+00

| F.A.I. RTE. | SECTION | COUNTY | TOTAL SHEETS | SHEET NO. |
|---|----------------------------|--------|--------------|-----------|
| 290 | (531-3.1, 0305-302 K) RS-5 | COOK | 314 | 80 |
| CONTRACT NO. 60138 | | | | |
| FED. ROAD DIST. NO. ILLINOIS FED. AID PROJECT | | | | |