





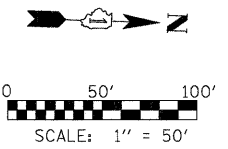
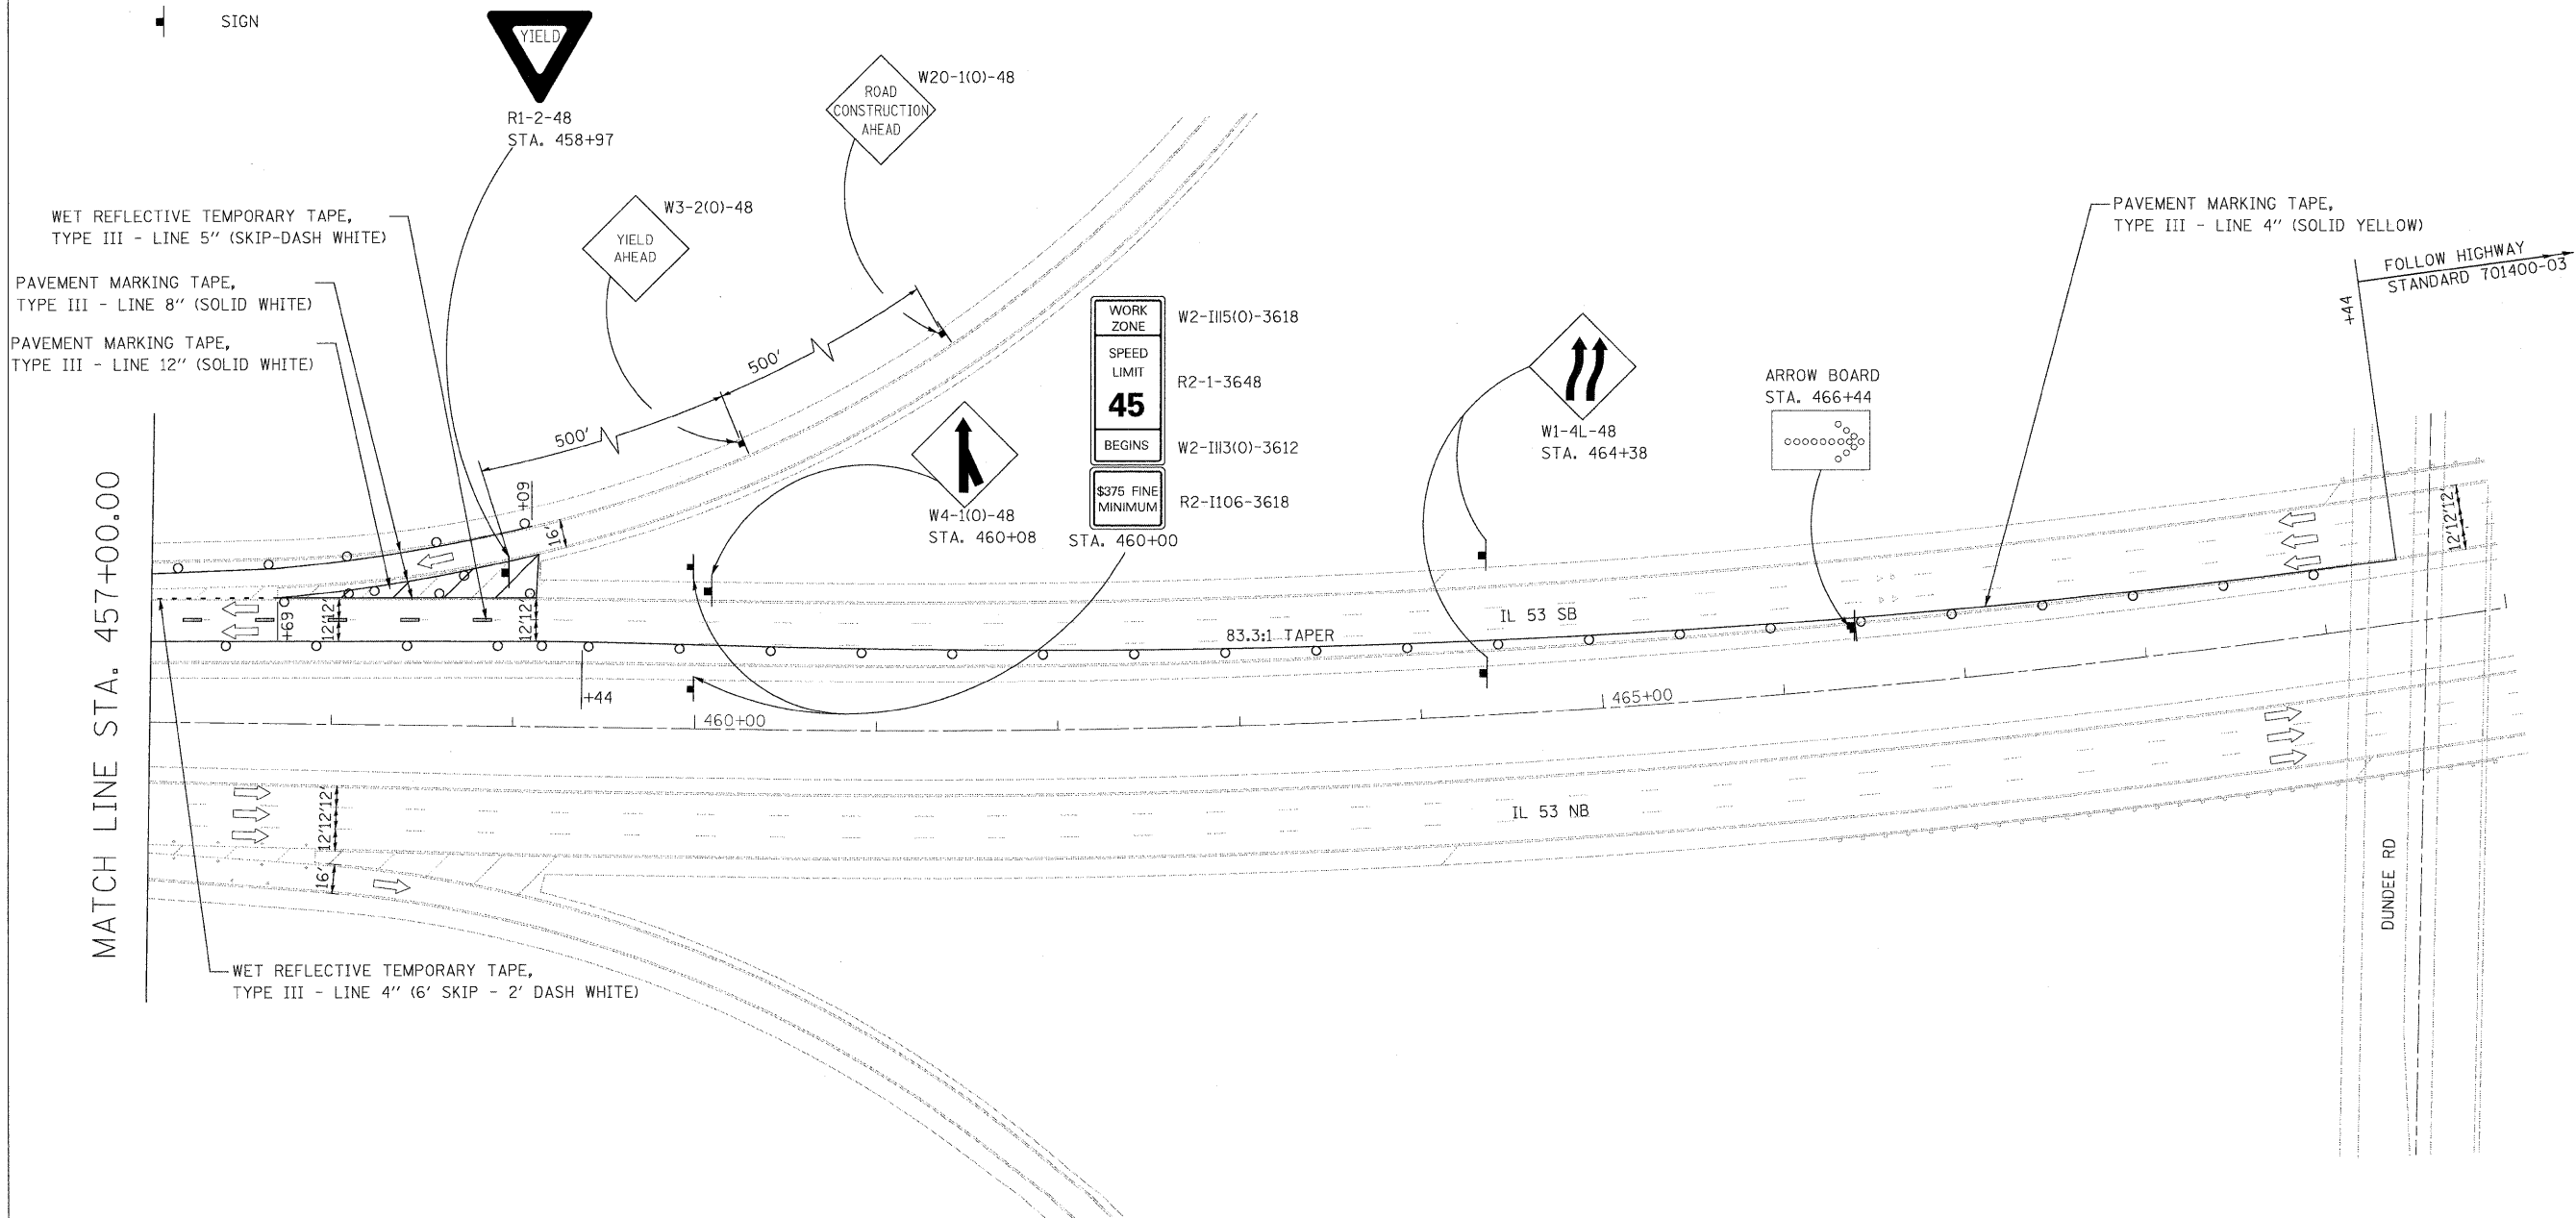


LEGEND

-  WORK AREA
-  IMPACT ATTENUATORS, TEMPORARY (FULLY REDIRECTIVE, NARROW), TEST LEVEL 3
-  TYPE III BARRICADE
-  TEMPORARY CONCRETE BARRIER
-  DRUM WITH STEADY BURN MONODIRECTIONAL LIGHT / DIRECTION INDICATOR BARRICADE WITH STEADY BURN MONODIRECTIONAL LIGHT (PER HWY. STD. 701401-05)
-  SIGN

 

FILE NAME =	USER NAME = \$USER\$	DESIGNED - CRV	REVISED -
\$FILE\$		DRAWN - CRV	REVISED -
	PLOT SCALE = \$SCALE\$	CHECKED - FML	REVISED -
	PLOT DATE = \$DATE\$	DATE - 12/2009	REVISED -

**STATE OF ILLINOIS
DEPARTMENT OF TRANSPORTATION**

**MAINTENANCE OF TRAFFIC PLAN
STAGE 1 - SB**

SCALE: 1"=50' SHEET NO. 21 OF 21 SHEETS STA. 457+00 TO STA. 470+00

F.A.I. RTE.	SECTION	COUNTY	TOTAL SHEETS	SHEET NO.
290	(531-3.1, 0305-302 K) RS-5	COOK	214	92
CONTRACT NO. 60I38				
FED. ROAD DIST. NO.		ILLINOIS FED. AID PROJECT		