
 
 
 
 

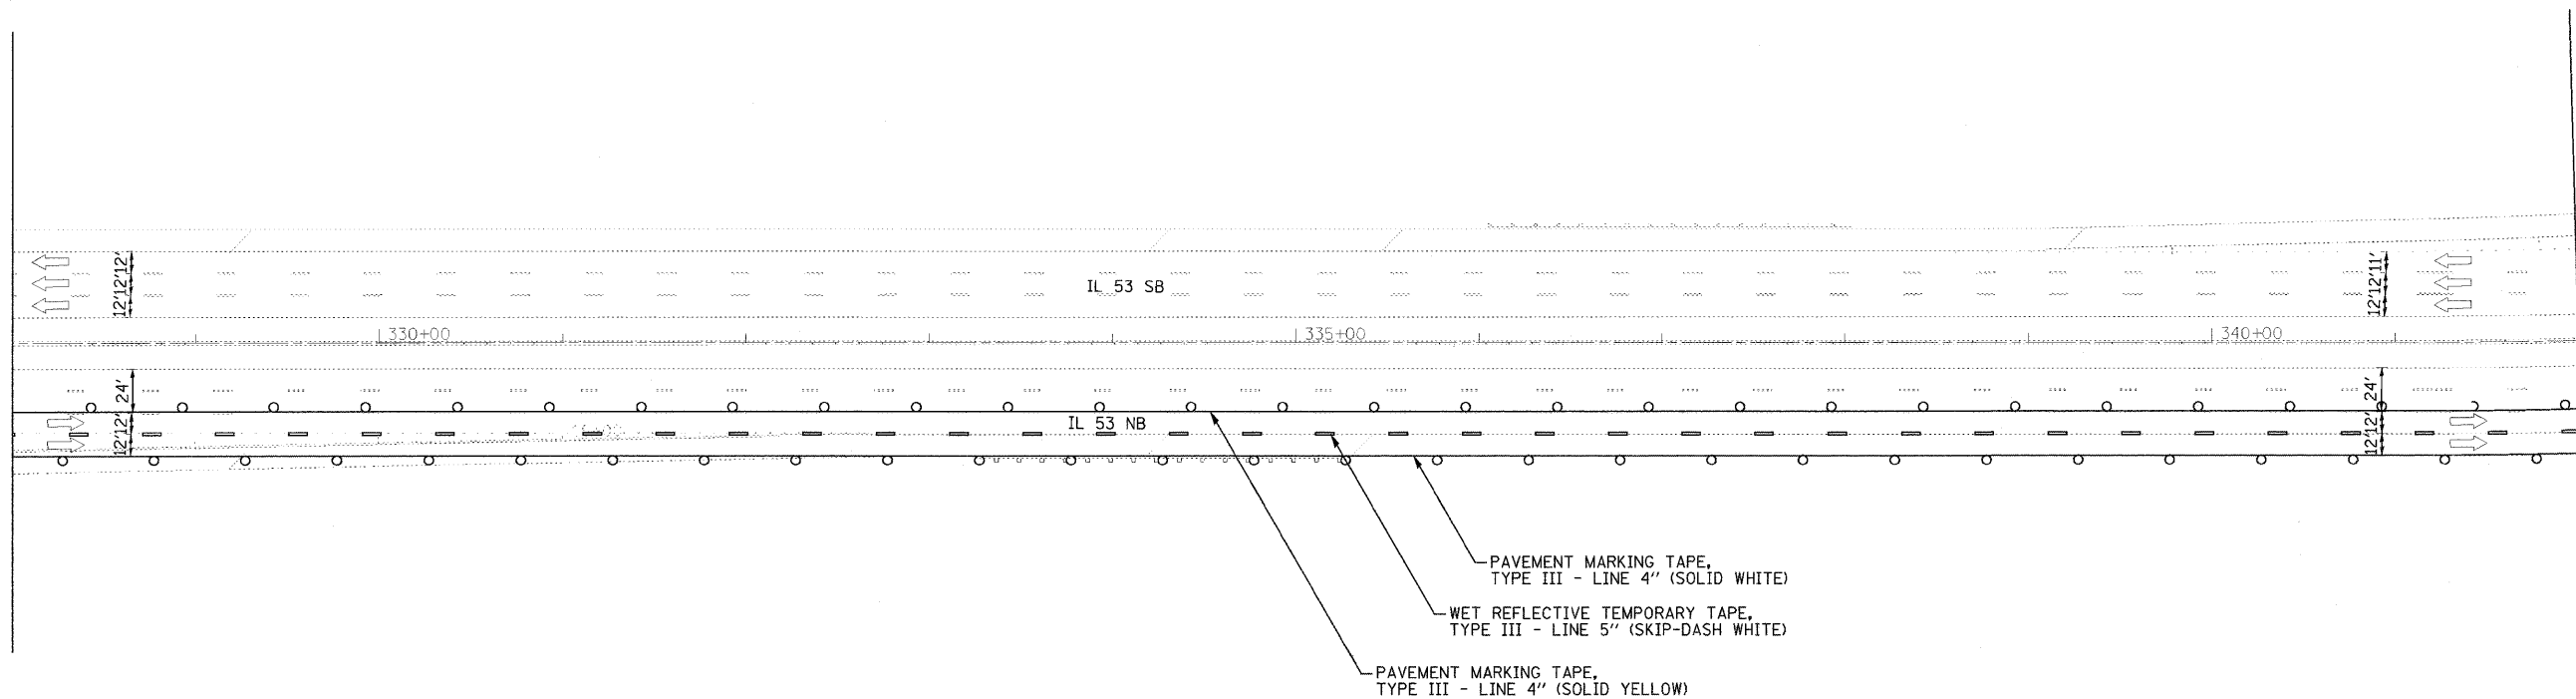


LEGEND


-  WORK AREA
-  IMPACT ATTENUATORS, TEMPORARY (FULLY REDIRECTIVE, NARROW), TEST LEVEL 3
-  TYPE III BARRICADE
-  TEMPORARY CONCRETE BARRIER
-  DRUM WITH STEADY BURN MONODIRECTIONAL LIGHT / DIRECTION INDICATOR BARRICADE WITH STEADY BURN MONODIRECTIONAL LIGHT (PER HWY. STD. 701401-05)
-  SIGN

MATCH LINE STA. 328+00.00

MATCH LINE STA. 342+00.00



NOTE:
 1. VERTICAL PANELS TO BE PLACED EVERY 100' (CURVED SECTION) OR 200' (TANGENT SECTION) ON THE OUTSIDE SHOULDER WHERE THERE IS NO GUARD RAIL OR BARRIER PRESENT.

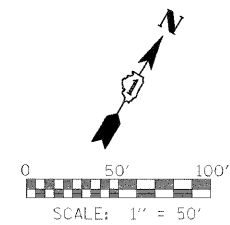

FILE NAME = #FILE#	USER NAME = #USER#	DESIGNED - CRV	REVISED -	STATE OF ILLINOIS DEPARTMENT OF TRANSPORTATION	MAINTENANCE OF TRAFFIC PLAN STAGE 2 - NB			F.A.I. RTE.	SECTION	COUNTY	TOTAL SHEETS	SHEET NO.	
		DRAWN - CRV	REVISED -		SCALE: 1"=50' SHEET NO. 17 OF 24 SHEETS STA. 328+00 TO STA. 342+00			290	(531-3.1, 0305-302 KJ RS-5	COOK	314	109	
		PLOT SCALE = #SCALE#	CHECKED - FML		REVISED -				CONTRACT NO. 60138				
		PLOT DATE = #DATE#	DATE - 12/2009		REVISED -				FED. ROAD DIST. NO. ILLINOIS FED. AID PROJECT				