
 

 
 

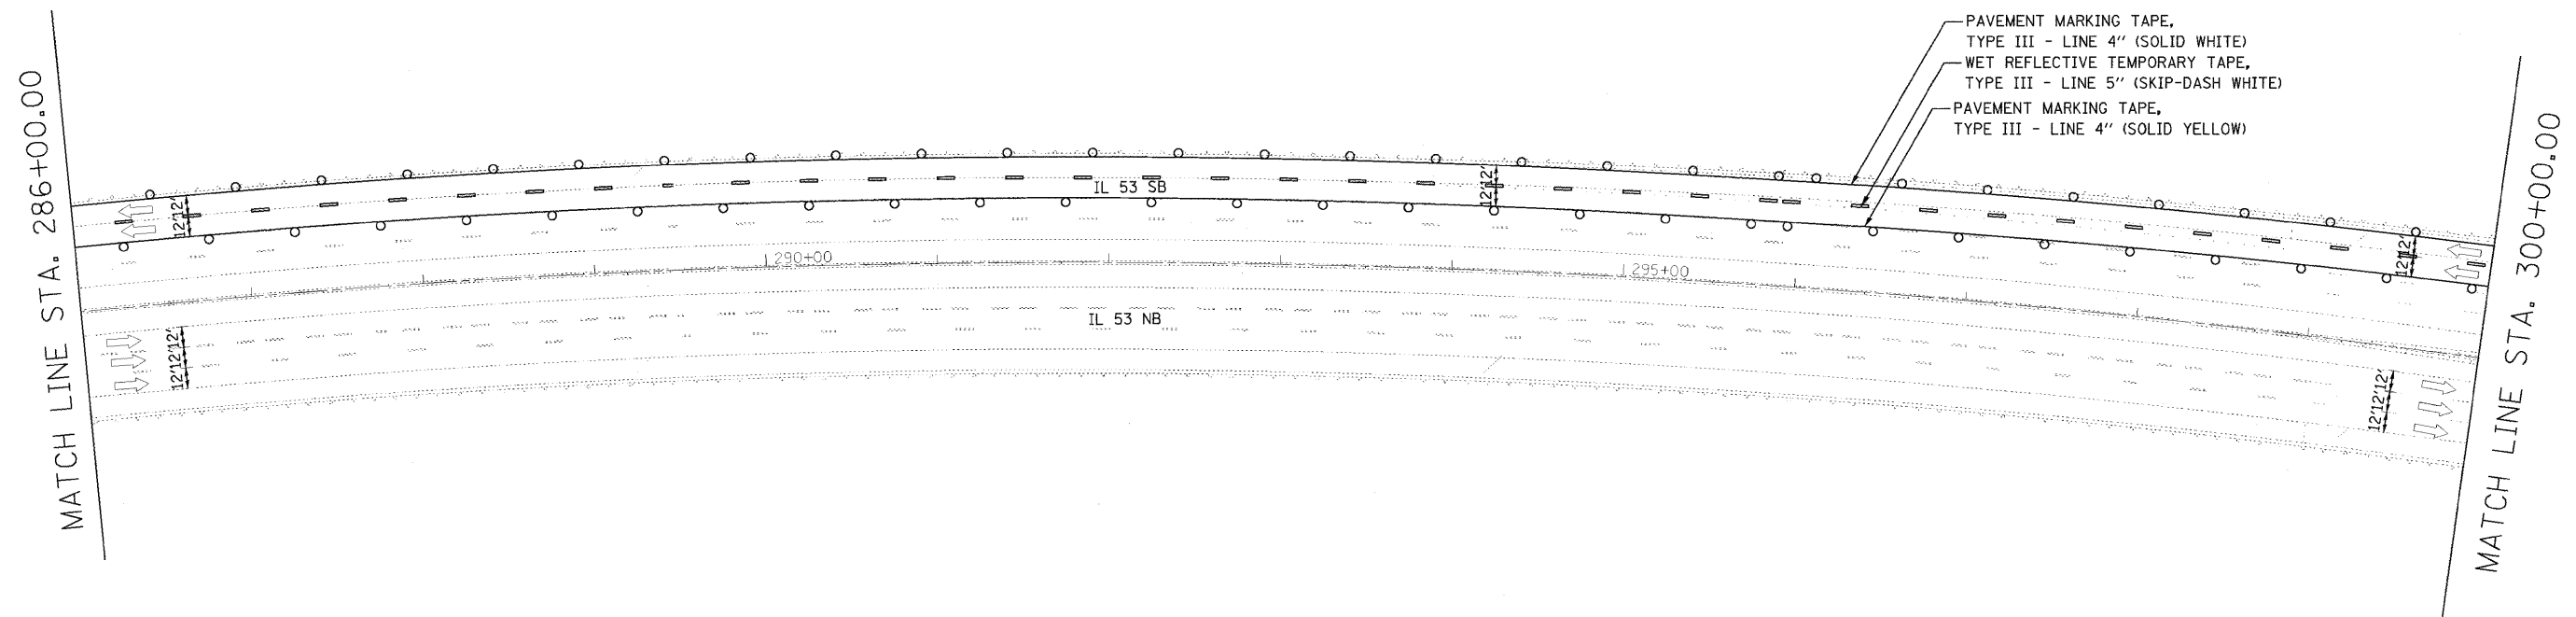
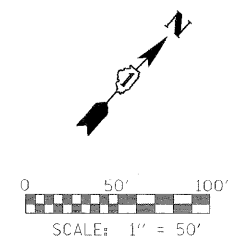


LEGEND

-  WORK AREA
-  IMPACT ATTENUATORS, TEMPORARY (FULLY REDIRECTIVE, NARROW), TEST LEVEL 3
-  TYPE III BARRICADE
-  TEMPORARY CONCRETE BARRIER
-  DRUM WITH STEADY BURN MONODIRECTIONAL LIGHT / DIRECTION INDICATOR BARRICADE WITH STEADY BURN MONODIRECTIONAL LIGHT (PER HWY. STD. 701401-05)
-  SIGN



NOTE:
 1. VERTICAL PANELS TO BE PLACED EVERY 100' (CURVED SECTION) OR 200' (TANGENT SECTION) ON THE OUTSIDE SHOULDER WHERE THERE IS NO GUARD RAIL OR BARRIER PRESENT.



FILE NAME = #FILE#	USER NAME = #USER# PLOT SCALE = #SCALE# PLOT DATE = #DATE#	DESIGNED - CRV DRAWN - CRV CHECKED - FML DATE - 12/2009	REVISED - REVISED - REVISED - REVISED -	STATE OF ILLINOIS DEPARTMENT OF TRANSPORTATION	MAINTENANCE OF TRAFFIC PLAN STAGE 2 - SB	F.A.I. RTE. 290 (531-3.1, 0305-302 K) RS-5 COUNTY DUPAGE ILLINOIS FED. AID PROJECT	SECTION COUNTY TOTAL SHEETS 314 SHEET NO. 125 CONTRACT NO. 60138
				SCALE: 1"=50'	SHEET NO. 9 OF 21 SHEETS	STA. 286+00 TO STA. 300+00	