


STATE OF ILLINOIS
DEPARTMENT OF TRANSPORTATION

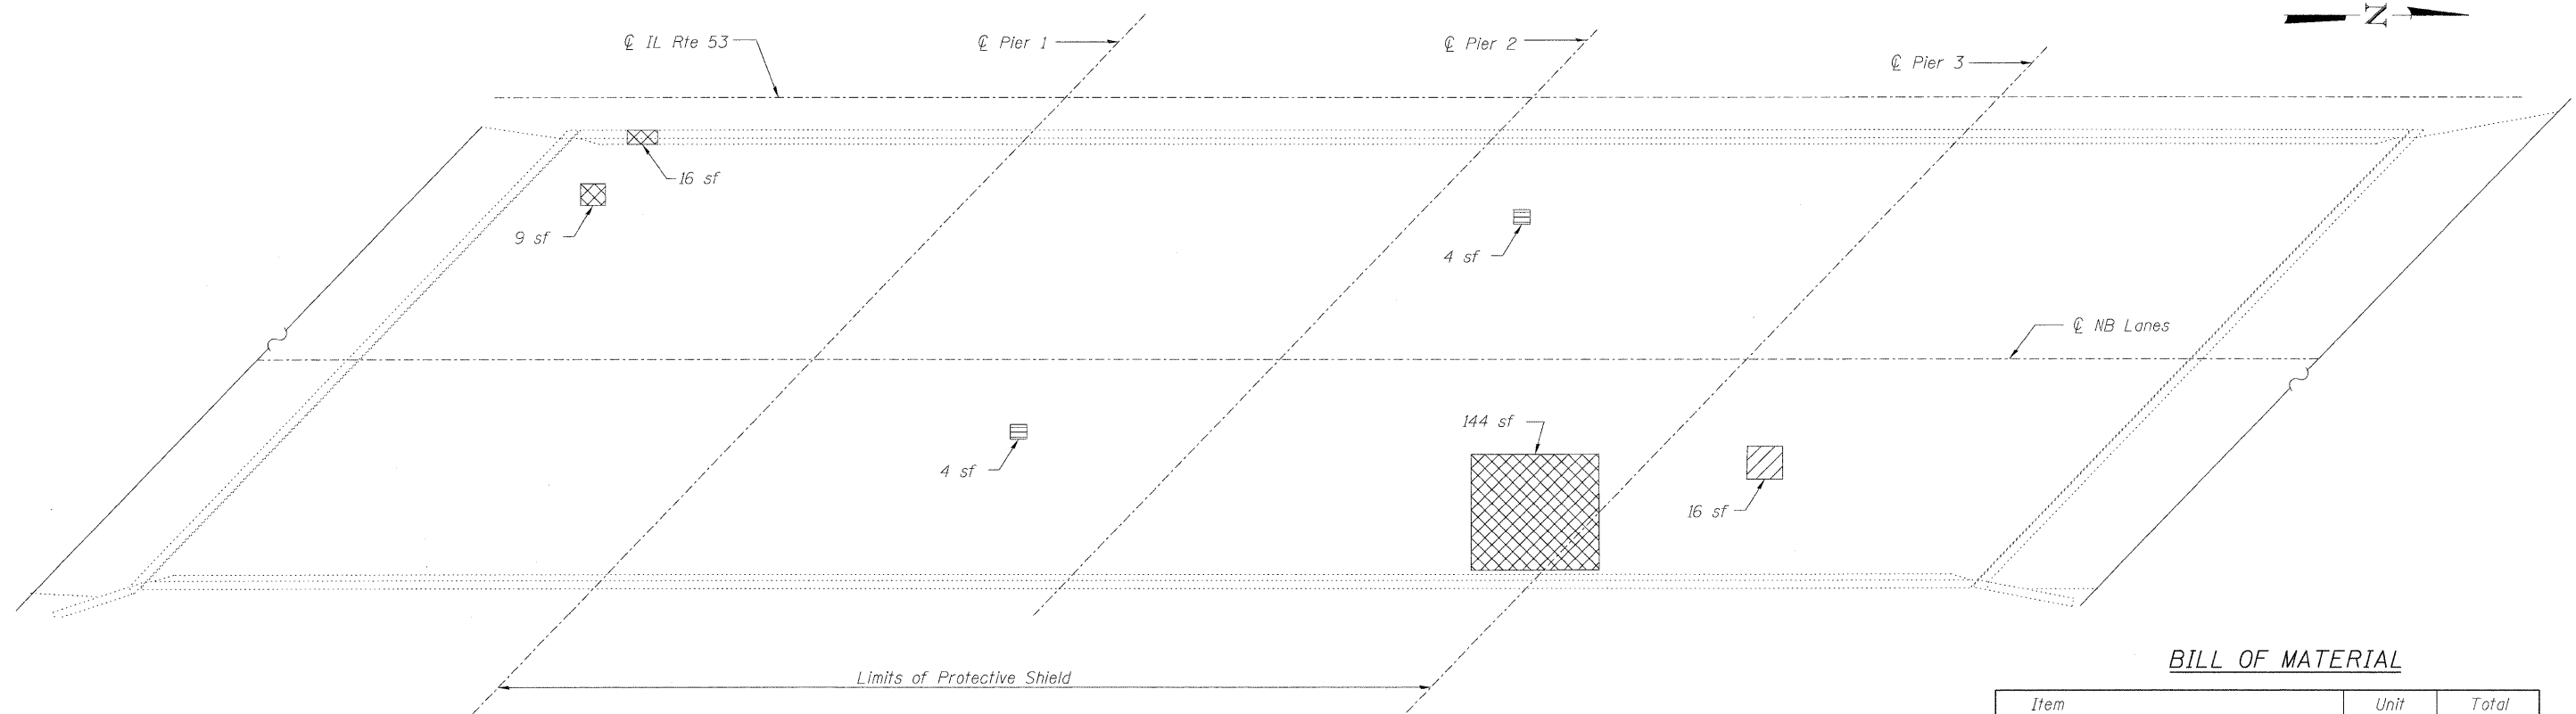

PLAN

BILL OF MATERIAL

Item	Unit	Total
Deck Slab Repair (Full Depth, Type I)	Sq. Yd.	1.0
Deck Slab Repair (Full Depth, Type II)	Sq. Yd.	21.6
Deck Slab Repair (Partial)	Sq. Yd.	2.0
Protective Shield	Sq. Yd.	6.34


Repair of the existing deck slab shall include but may not be limited to the areas shown. The actual areas to be repaired will be determined by the Engineer at the time of construction.

LEGEND

-  Indicates Deck Slab Repair (Partial)
-  Indicates Deck Slab Repair (Full Depth, Type I)
-  Indicates Deck Slab Repair (Full Depth, Type II)

sf Square Feet

DECK SLAB REPAIR
STRUCTURE NO. 016-0973

 LIN ENGINEERING, LTD. Consulting Engineers Chatham, Illinois	SHEET NO. 4	F.A.I. RTE.	SECTION	COUNTY	TOTAL SHEETS	SHEET NO.	
	11 SHEETS	290	(531-3.1,0305-302K)RS-5	COOK	314	141	
Designed By: ESH Checked By: MTH Drawn By: TBP Date: 12/2003 File: 016-0973.dwg		FED. ROAD DIST. NO. _ ILLINOIS FED. AID PROJECT				CONTRACT NO. 60138	