



STATE OF ILLINOIS  
DEPARTMENT OF TRANSPORTATION

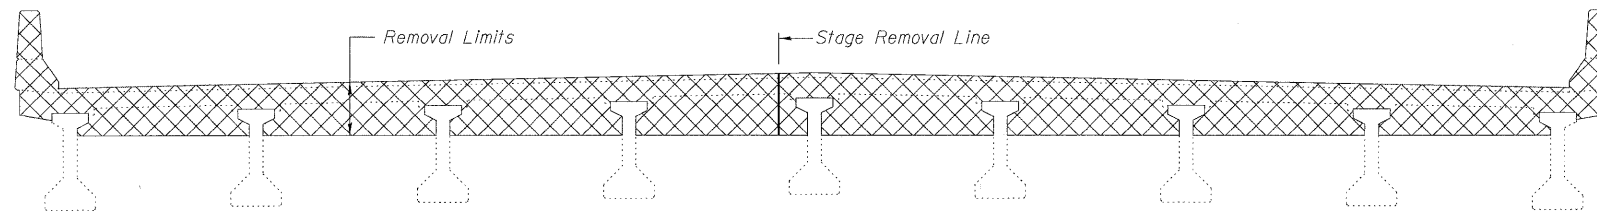


SECTION A-A

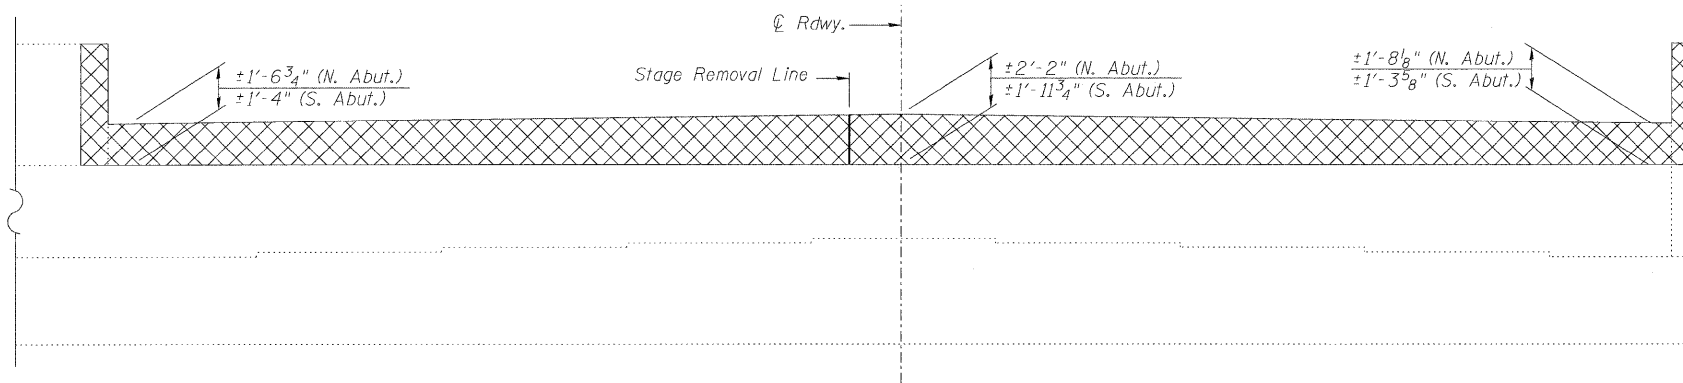


SECTION B-B

(North abutment shown, south abutment mirrored about  $\varnothing$  Rdwy.)

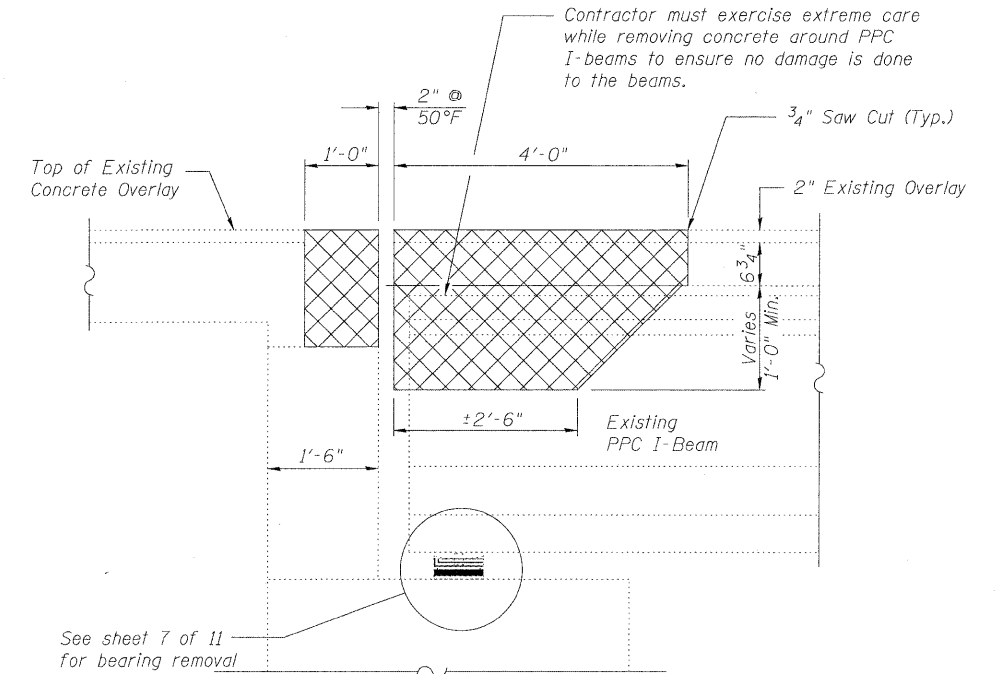

SECTION C-C

(Dimensions at Rt. L's)

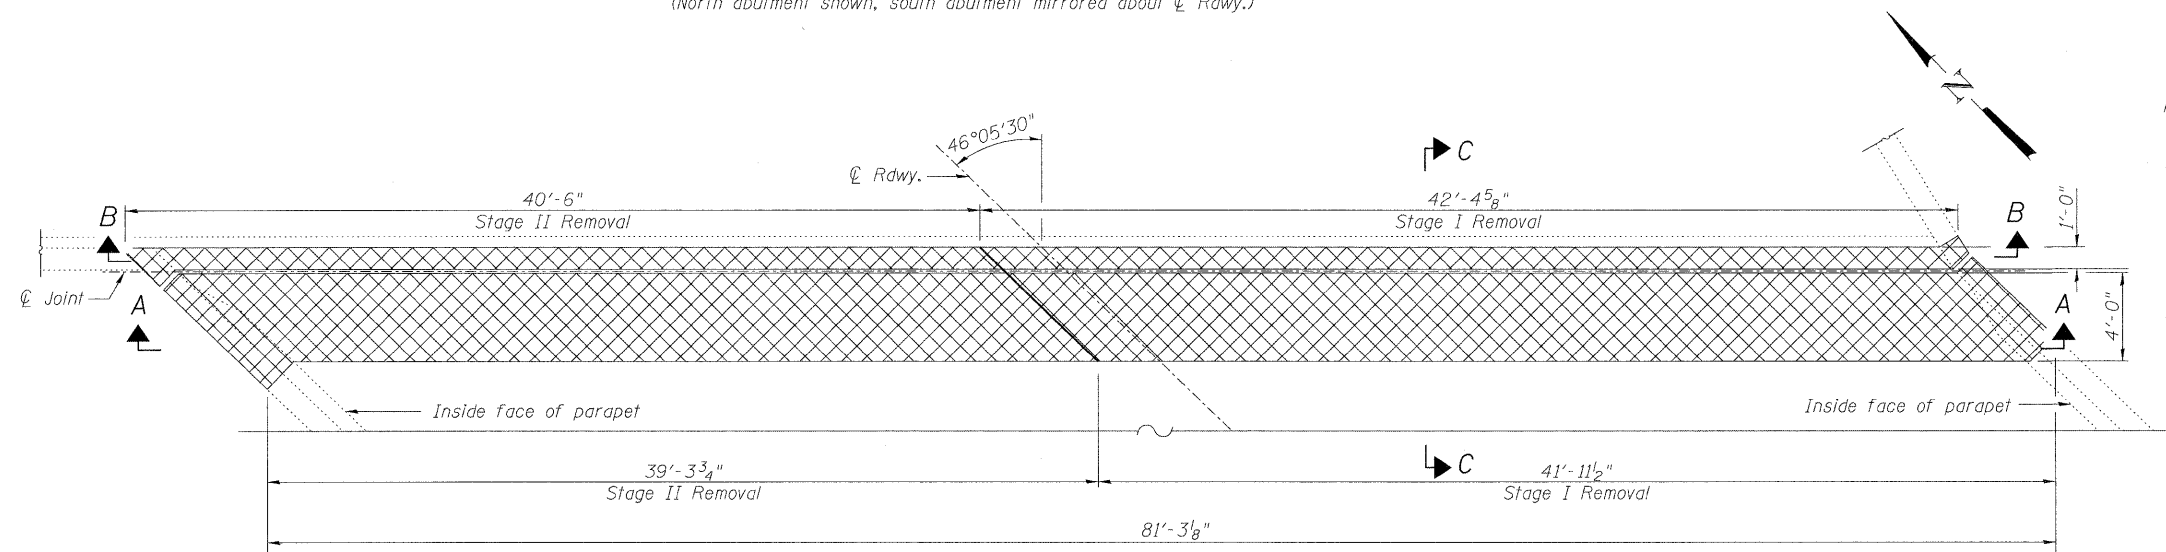

PLAN

(North abutment shown, south abutment mirrored about  $\varnothing$  Rdwy.)

Notes:

1. Cross hatched area indicates concrete removal.
2. Existing reinforcement bars in the concrete removal area extending in new construction shall be cleaned and incorporated into the new construction. Cost included with Concrete Removal.
3. Any reinforcement bars that are damaged during concrete removal operations shall be repaired or replaced using an approved bar splicer or anchorage system, in accordance with IDOT Standard Specifications Article 501.03. Cost included in "Concrete Removal"
4. Overlay removal is included in pay item Concrete Removal.

BILL OF MATERIAL

Item	Unit	Total
Concrete Removal	Cu. Yd.	51.1

CONCRETE REMOVAL  
STRUCTURE NO. 016-0973

<p>LIN ENGINEERING, LTD. Consulting Engineers Chatham, Illinois</p>	SHEET NO. 5	F.A.I. RTE.	SECTION	COUNTY	TOTAL SHEETS	SHEET NO.
	11 SHEETS	290	(531-3.1,0305-302K)RS-5	COOK	314	142
<small>Designed By: ESH    Checked By: WTH    Drawn By: TBP Date: 12/2009    File: 016-0973.dgn</small>		FED. ROAD DIST. NO. _ ILLINOIS		FED. AID PROJECT		

CONTRACT NO. 60I38