


STATE OF ILLINOIS
DEPARTMENT OF TRANSPORTATION

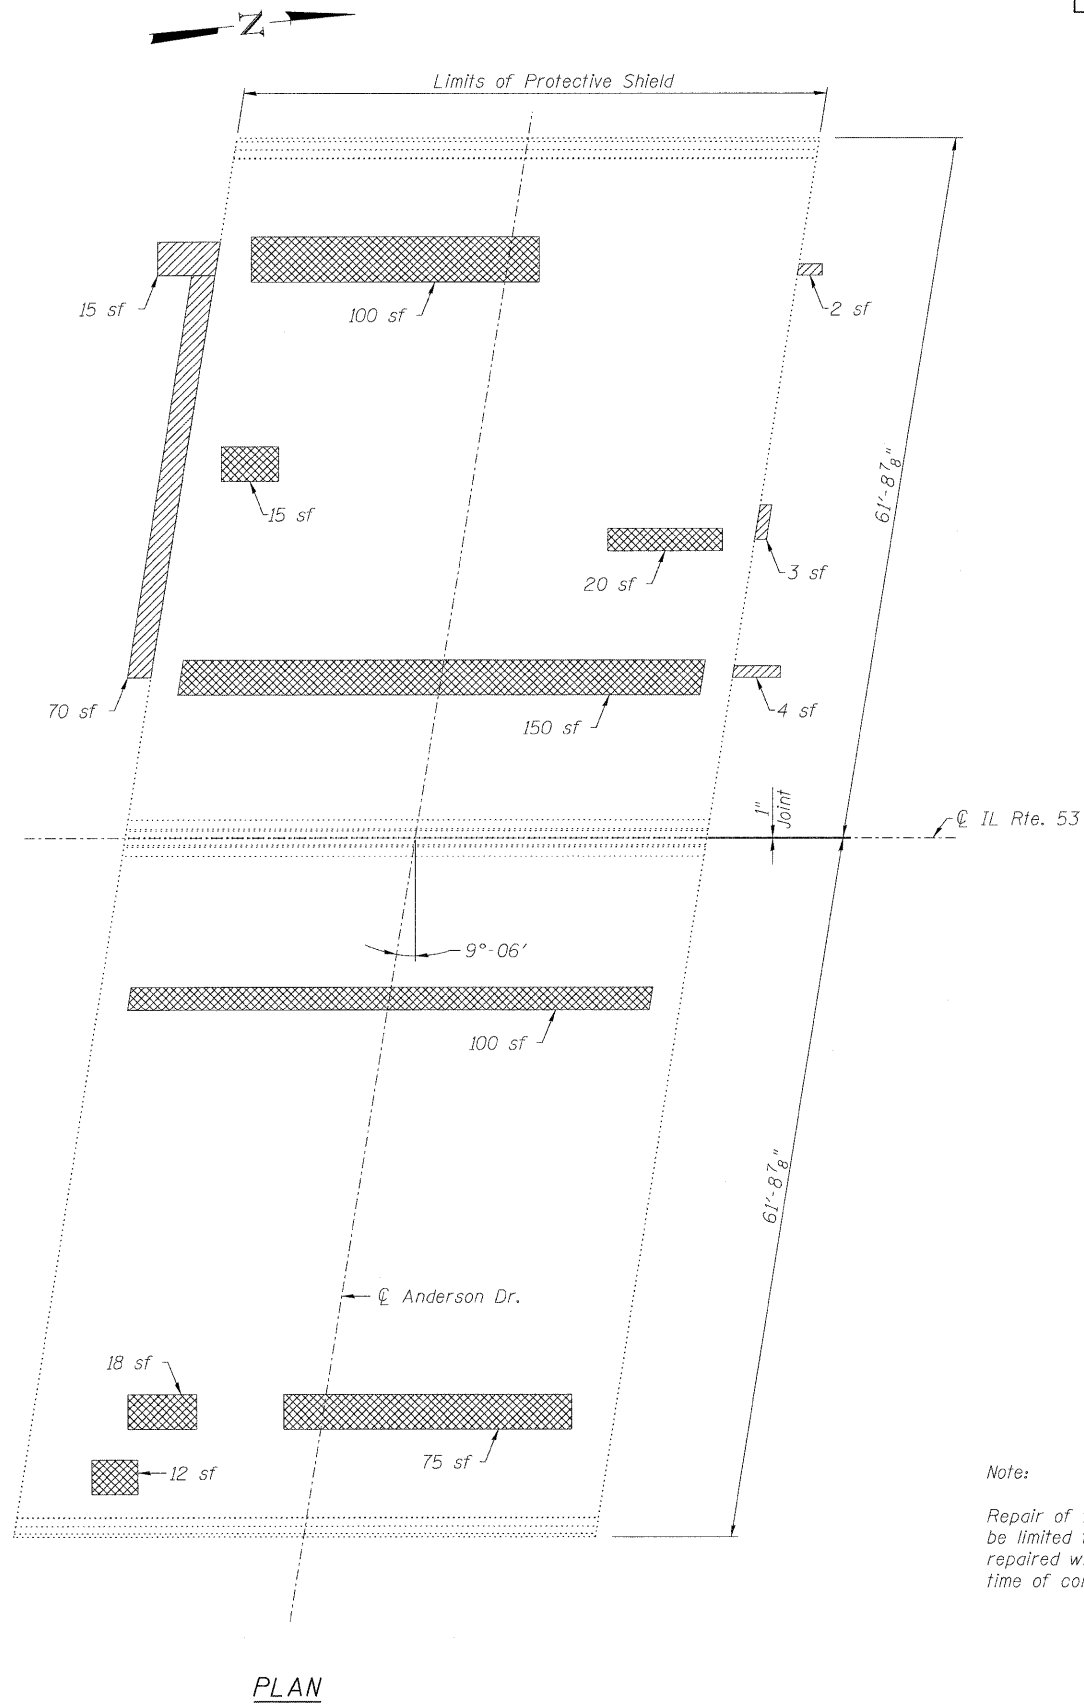

PLAN

LEGEND

- Deck Slab Repair (Full Depth, Type II)
- Approach Slab Repair (Partial Depth)
- sf Square Feet

BILL OF MATERIAL

Item	Unit	Total
Deck Slab Repair (Full Depth, Type II)	Sq. Yd.	62.7
Approach Slab Repair (Partial Depth)	Sq. Yd.	12.0
Protective Shield	Sq. Yd.	623

See Sheet 6 of 9 for concrete removal quantity and details.

Note:

Repair of the existing deck shall include but may not be limited to the areas shown. The actual areas to be repaired will be determined by the Engineer at the time of construction.

**DECK SLAB REPAIR
STRUCTURE NO. 016-0372**

LIN ENGINEERING, LTD. Consulting Engineers Chatham, Illinois	SHEET NO. 4	F.A.I. RTE.	SECTION	COUNTY	TOTAL SHEETS	SHEET NO.	
	9 SHEETS	290	(531-3.1,0305-302K)RS-5	COOK	314	163	
		CONTRACT NO. 60138					
		FED. ROAD DIST. NO. _ ILLINOIS FED. AID PROJECT					

Designed By: ADB Checked By: MTH Drawn By: ADB
Date: 12/2005 File: 016-0372.dgn