


STATE OF ILLINOIS  
DEPARTMENT OF TRANSPORTATION

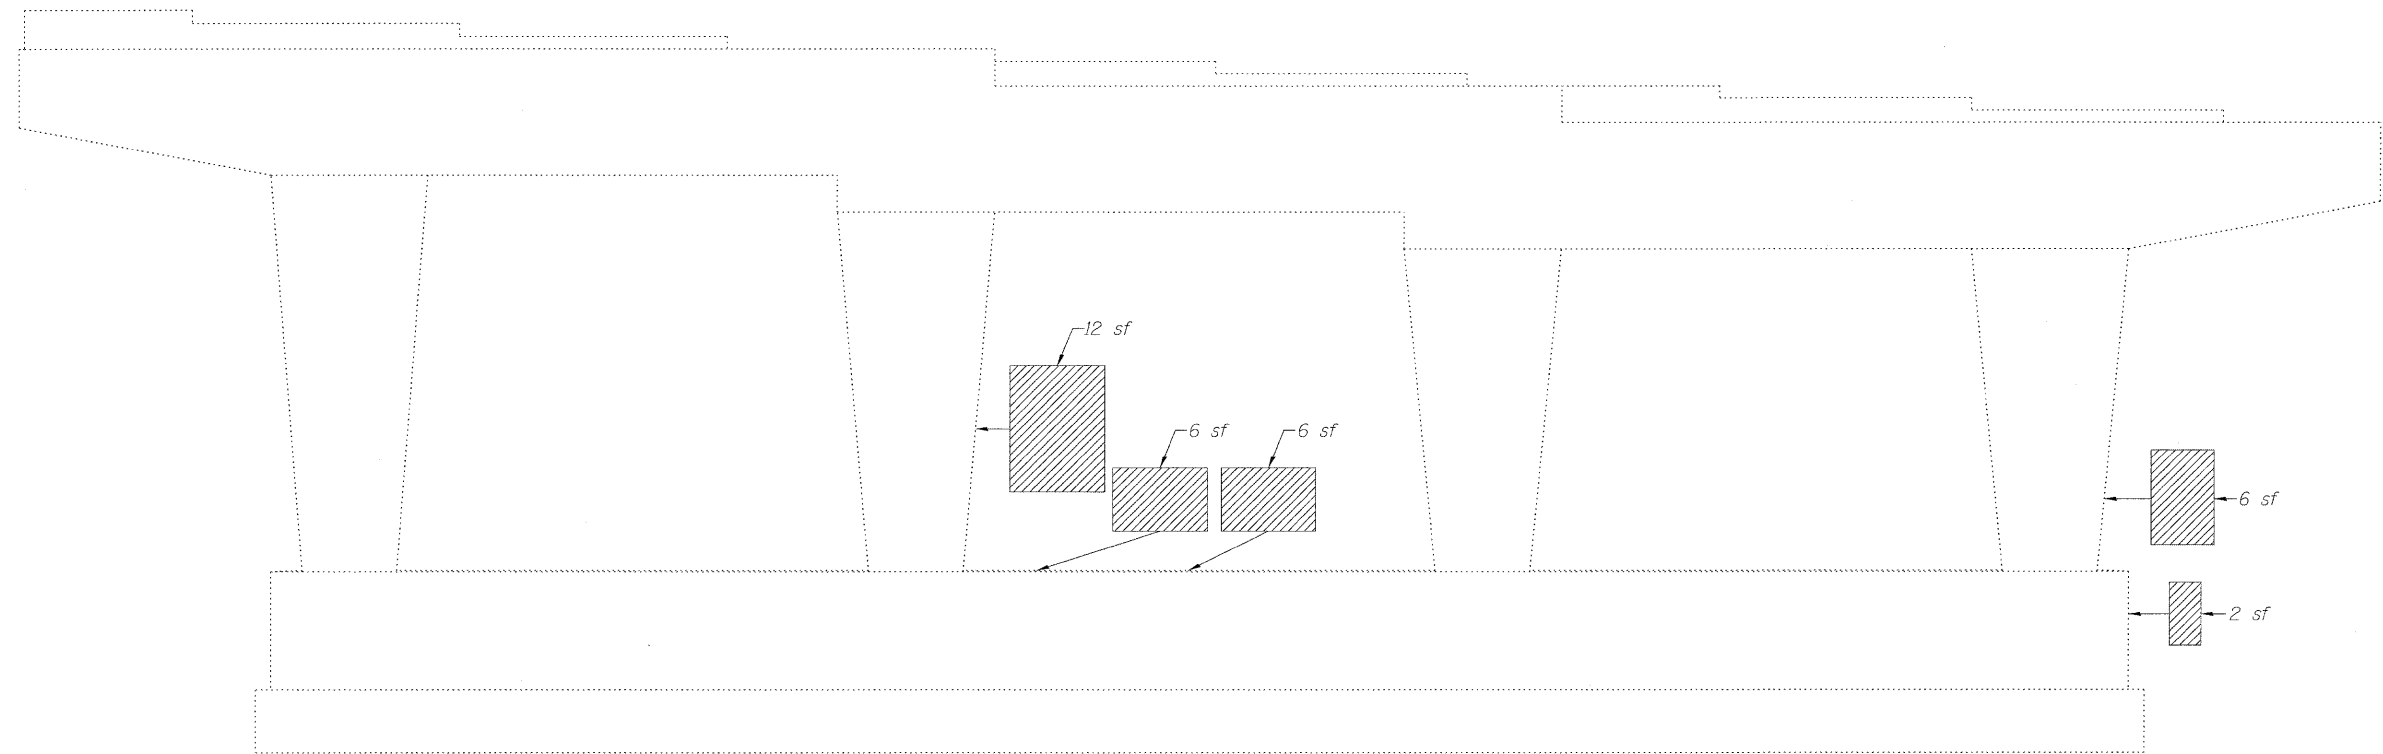

PIER 1  
(Looking South)


Note:  
Repair of the existing pier shall include but may not be limited to the areas shown. The actual areas to be repaired will be determined by the Engineer at the time of construction.


BILL OF MATERIAL

Item	Unit	Total
Structural Repair of Concrete (Depth equal to or less than 5 in.)	Sq. Ft.	37

PIER 1 REPAIR  
STRUCTURE NO. 016-0373

LEGEND

 Structural Repair of Concrete (Depth equal to or less than 5")  
sf Square Feet

 <b>LIN ENGINEERING, LTD.</b> Consulting Engineers Chatham, Illinois	SHEET NO. 4	F.A.I. RTE.	SECTION	COUNTY	TOTAL SHEETS	SHEET NO.	
	7 SHEETS	290	(531-3.1,0305-302)RS-5	COOK	314	172	
<small>Designed By: KHH Date: 12/2009</small>	<small>Checked By: MTH File: 016-0373.dgn</small>	<small>Drawn By: KHH</small>	FED. ROAD DIST. NO. _ ILLINOIS FED. AID PROJECT				CONTRACT NO. 60138