


STATE OF ILLINOIS
DEPARTMENT OF TRANSPORTATION

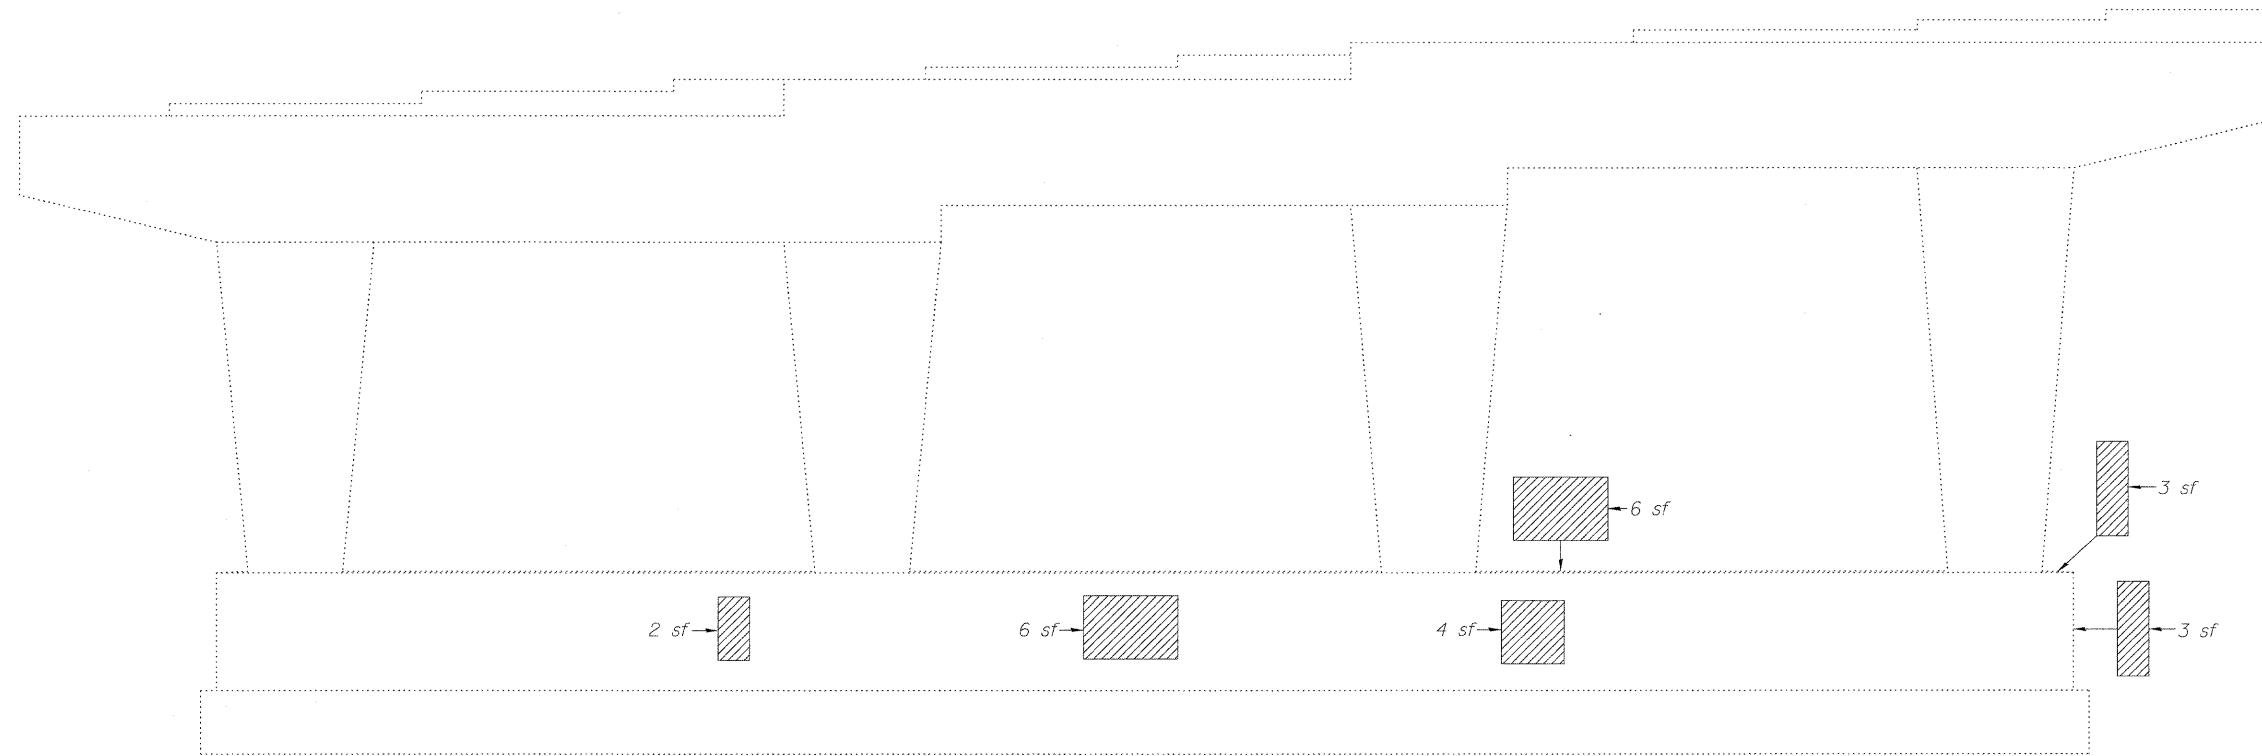

PIER 3
(Looking North)

BILL OF MATERIAL

Item	Unit	Total
Structural Repair of Concrete (Depth equal to or less than 5 in.)	Sq. Ft.	28


PIER 3 REPAIR
STRUCTURE NO. 016-0373

LEGEND

 Structural Repair of Concrete (Depth equal to or less than 5")

sf Square Feet

Note:
Repair of the existing pier shall include but may not be limited to the areas shown. The actual areas to be repaired will be determined by the Engineer at the time of construction.

 LIN ENGINEERING, LTD. Consulting Engineers Chatham, Illinois	SHEET NO. 6	F.A.I. RTE.	SECTION	COUNTY	TOTAL SHEETS	SHEET NO.
	7 SHEETS	290	(531-3.1,0305-302K)RS-5	COOK	314	174
Designed By: KHH Checked By: MTH Date: 12/2009	Drawn By: KHH File: 08-0373.dgn	CONTRACT NO. 60138				
FED. ROAD DIST. NO. _ ILLINOIS FED. AID PROJECT						