




STATE OF ILLINOIS
DEPARTMENT OF TRANSPORTATION

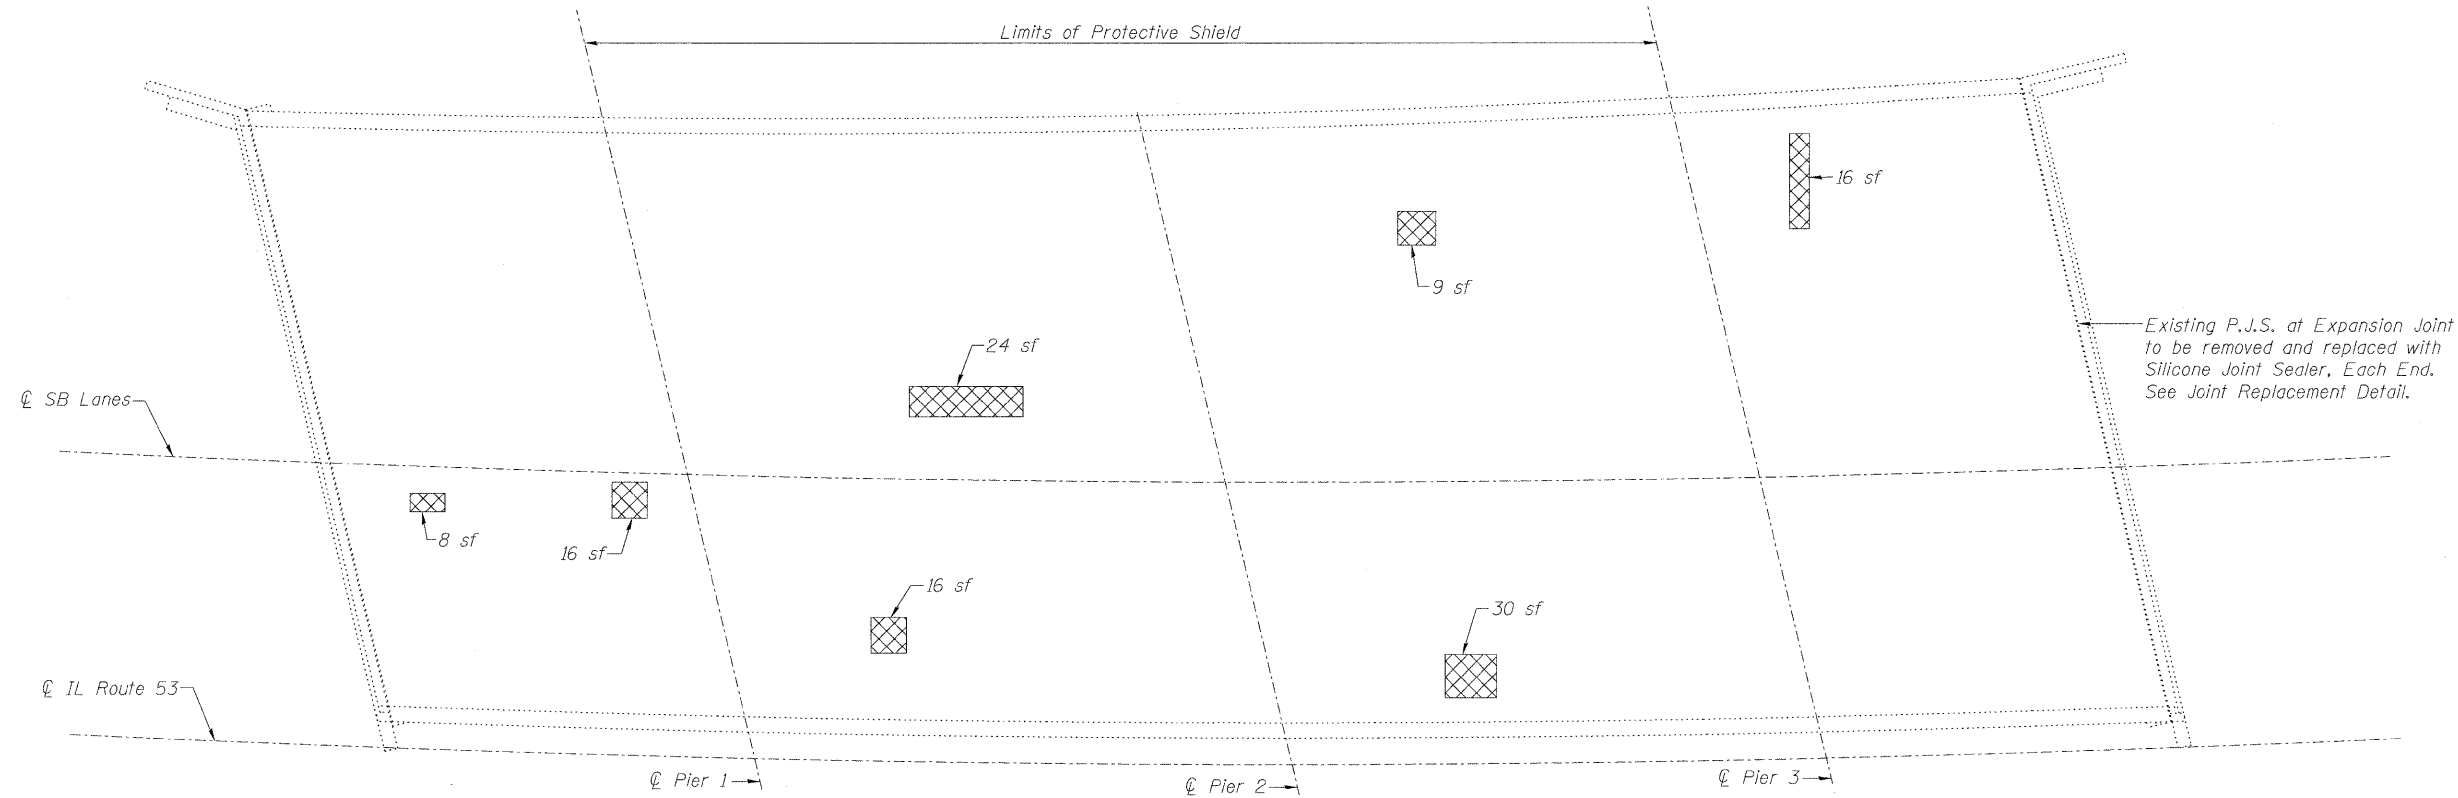

PLAN

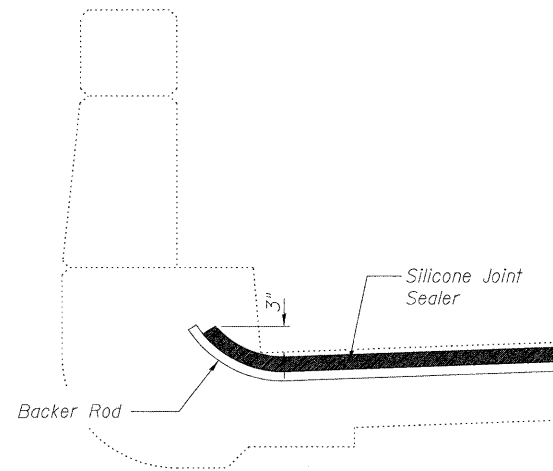

END OF SEAL TREATMENT

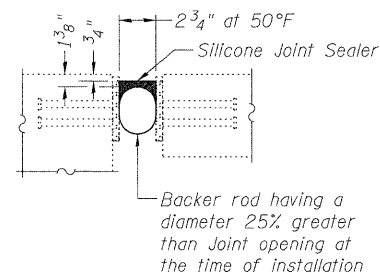

JOINT REPLACEMENT DETAIL
Dimensions at Rt L's to the Joint

BILL OF MATERIAL

Item	Unit	Total
Protective Shield	Sq. Yd.	905
Deck Slab Repair (Full Depth, Type II)	Sq. Yd.	15.2
Silicone Joint Sealer, 3"	Foot	142

Note:
Contractor shall verify that the type of concrete selected shall achieve required strength within the time allotted for construction. See Special Provisions, Deck Slab Repair (Special).

DECK SLAB REPAIR
STRUCTURE NO. 016-0970

LEGEND

Deck Slab Repair (Full Depth, Type II)
sf Square Feet

LIN ENGINEERING, LTD. Consulting Engineers Chatham, Illinois <small>Designed By: KMH Checked By: MTH Drawn By: KMH Date: 12/2009 File: 016-0970.dgn</small>	SHEET NO. 2	F.A.I. RTE.	SECTION	COUNTY	TOTAL SHEETS	SHEET NO.
	8 SHEETS	290	(531-3.1,0305-302K)RS-5	COOK	314	177
		FED. ROAD DIST. NO. _		ILLINOIS		FED. AID PROJECT
					CONTRACT NO. 60138	