



STATE OF ILLINOIS
DEPARTMENT OF TRANSPORTATION

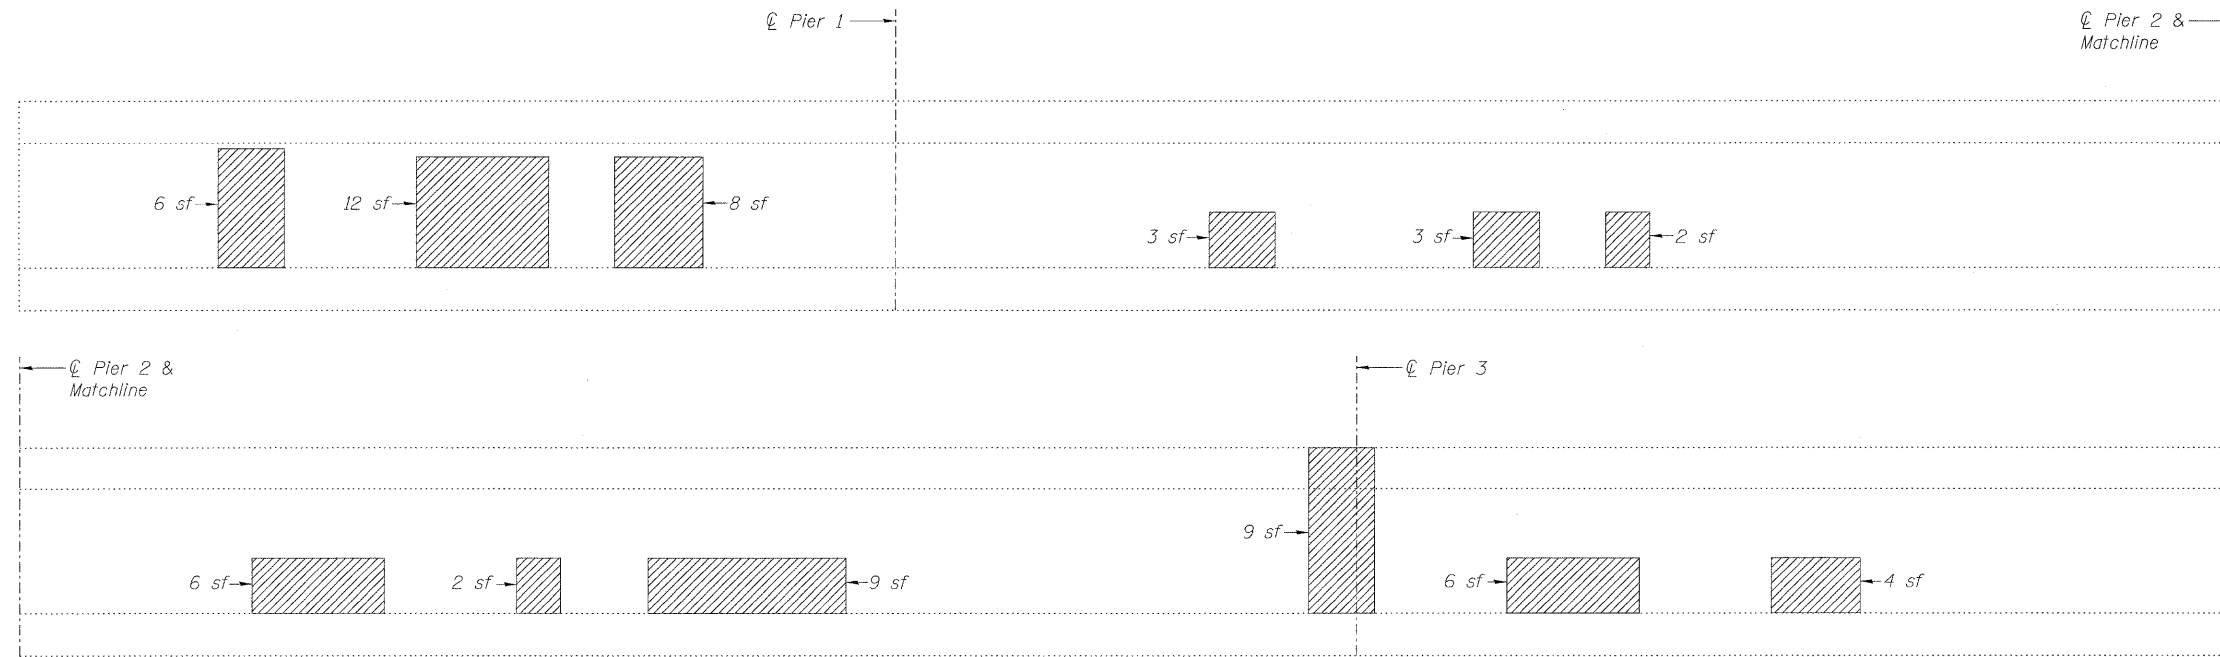

WEST PARAPET
(Inside Face Looking West)

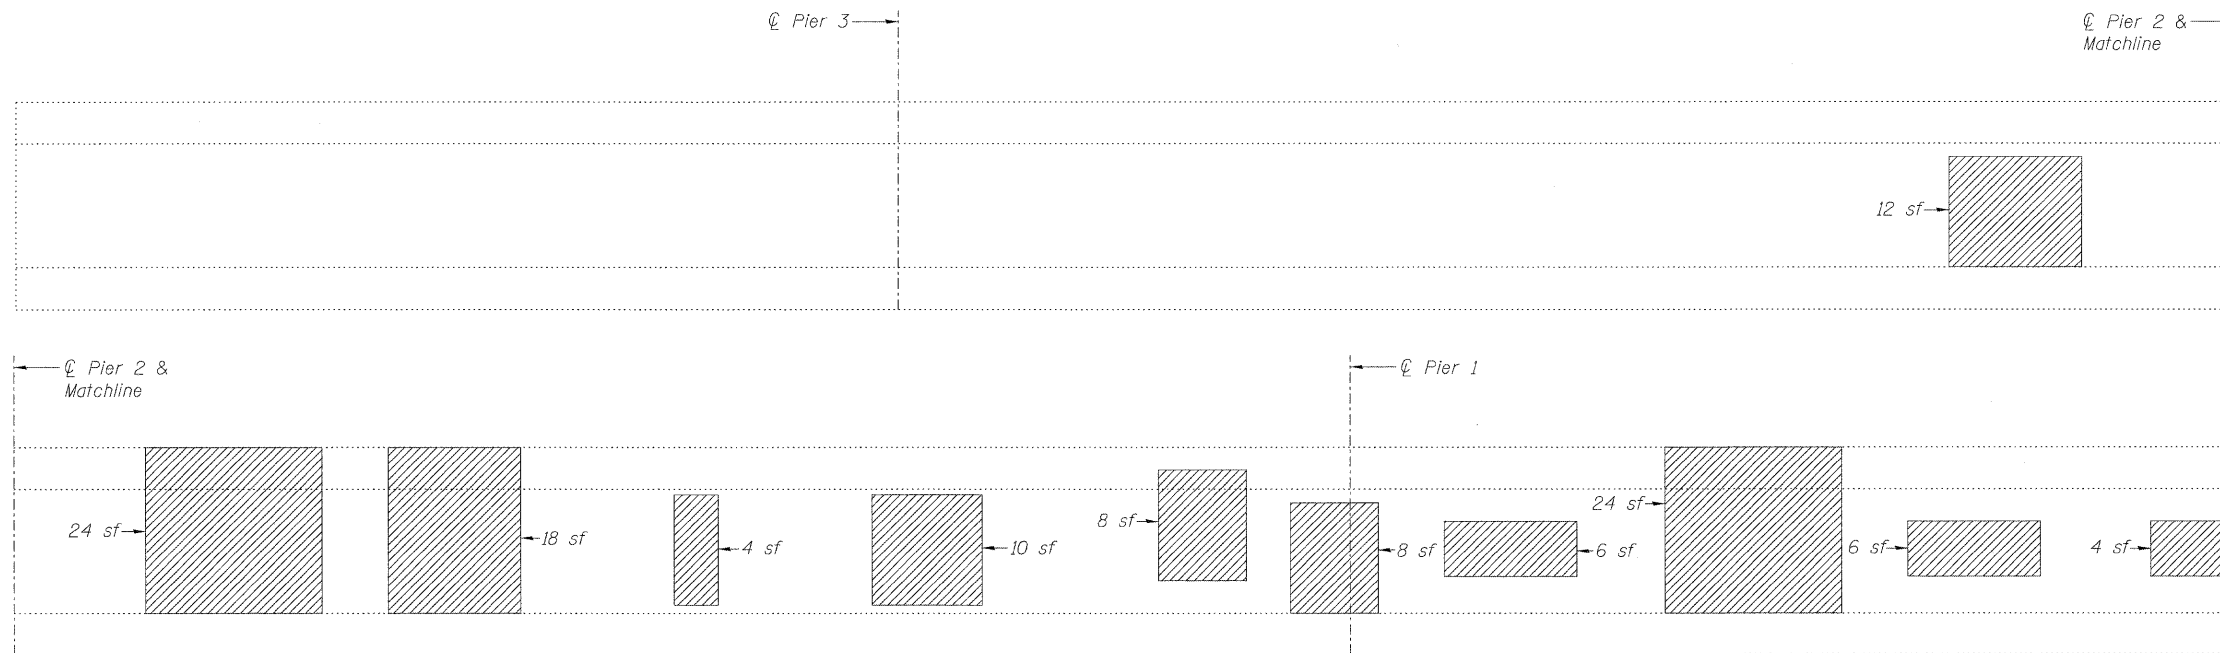

EAST PARAPET
(Inside Face Looking East)

LEGEND

- Structural Repair of Concrete (Depth equal to or less than 5")
- sf Square Feet

BILL OF MATERIAL

Item	Unit	Total
Structural Repair of Concrete (Depth equal to or less than 5 in.)	Sq. Ft.	223

PARAPET REPAIR
STRUCTURE NO. 016-0970

LIN ENGINEERING, LTD. Consulting Engineers Chatham, Illinois	SHEET NO. 3	F.A.I. RTE.	SECTION	COUNTY	TOTAL SHEETS	SHEET NO.
	8 SHEETS	290	(531-3.1,0305-302K)RS-5	COOK	314	178
Designed By: KHH Date: 12/2009		Checked By: MTH File: 016-0970.dgn		FED. ROAD DIST. NO. _		ILLINOIS FED. AID PROJECT
					CONTRACT NO. 60138	