
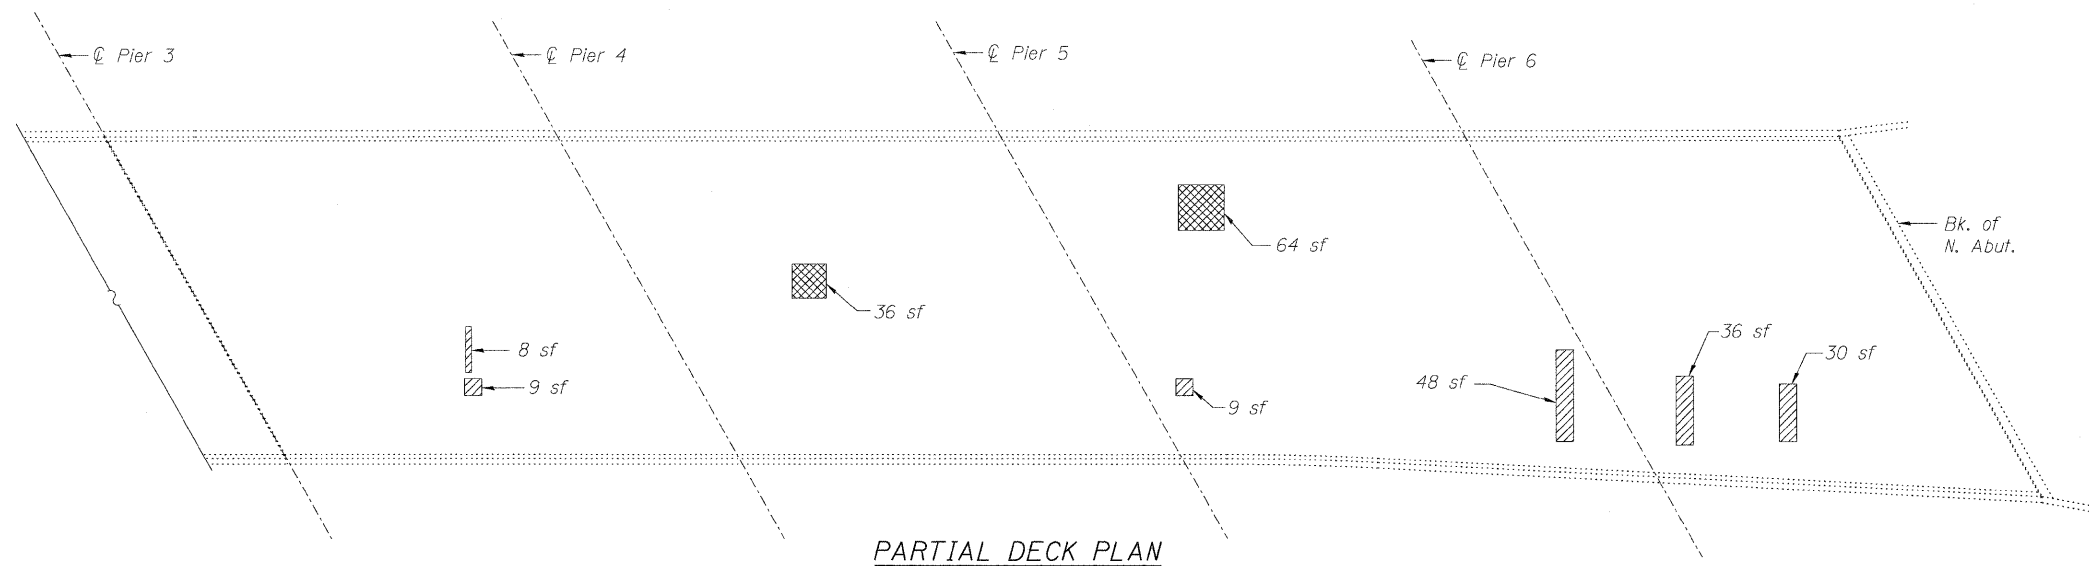


STATE OF ILLINOIS  
DEPARTMENT OF TRANSPORTATION

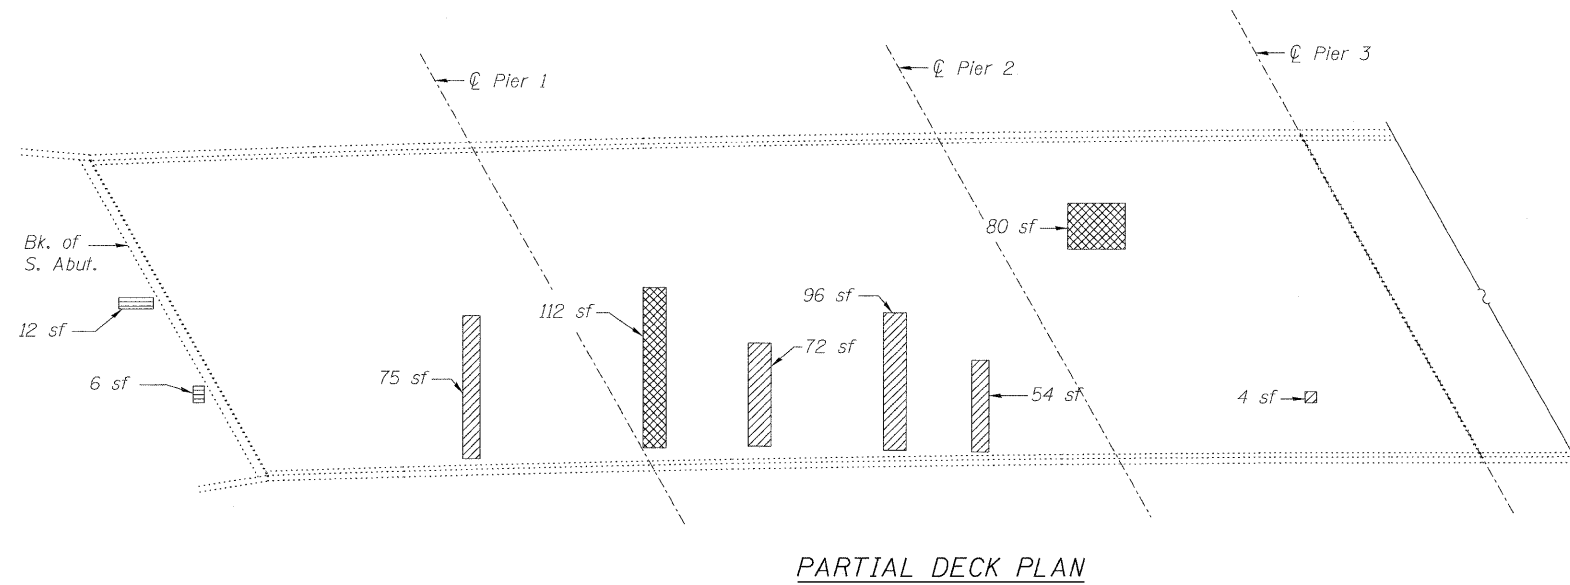

**BILL OF MATERIAL**

Item	Unit	Total
Deck Slab Repair (Partial)	Sq. Yd.	56.4
Deck Slab Repair (Full Depth, Type II)	Sq. Yd.	37.3
Approach Slab Repair (Partial Depth)	Sq. Yd.	2.3
Protective Shield	Sq. Yd.	1423

**LEGEND**

- Deck Slab Repair (Full Depth, Type II)
- Deck Slab Repair (Partial)
- Approach Slab Repair (Partial Depth)
- sf Square Feet

Repair of the existing deck slab shall include but may not be limited to the areas shown. The actual areas to be repaired will be determined by the Engineer at the time of construction.

**DECK SLAB REPAIR  
STRUCTURE NO. 016-0374**

<b>LIN ENGINEERING LTD.</b> Consulting Engineers Chatham, Illinois	SHEET NO. 4	F.A.I. RTE. 290	SECTION (531-3.1,0305-302K)RS-5	COUNTY COOK	TOTAL SHEETS 314	SHEET NO. 187
	12 SHEETS	FED. ROAD DIST. NO. _ ILLINOIS		CONTRACT NO. 60138 FED. AID PROJECT		