
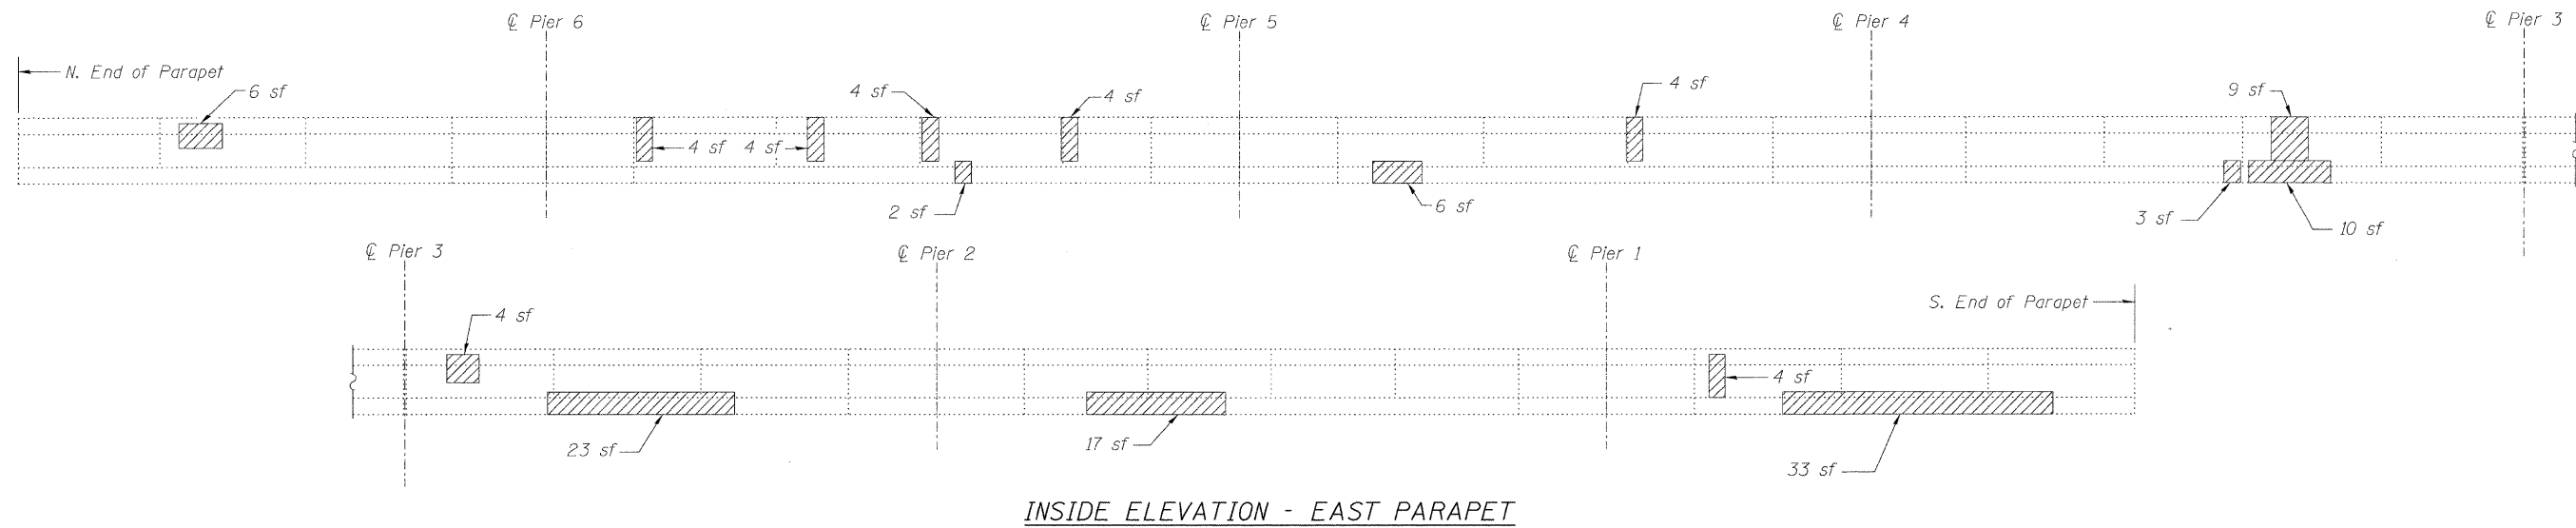


STATE OF ILLINOIS  
DEPARTMENT OF TRANSPORTATION

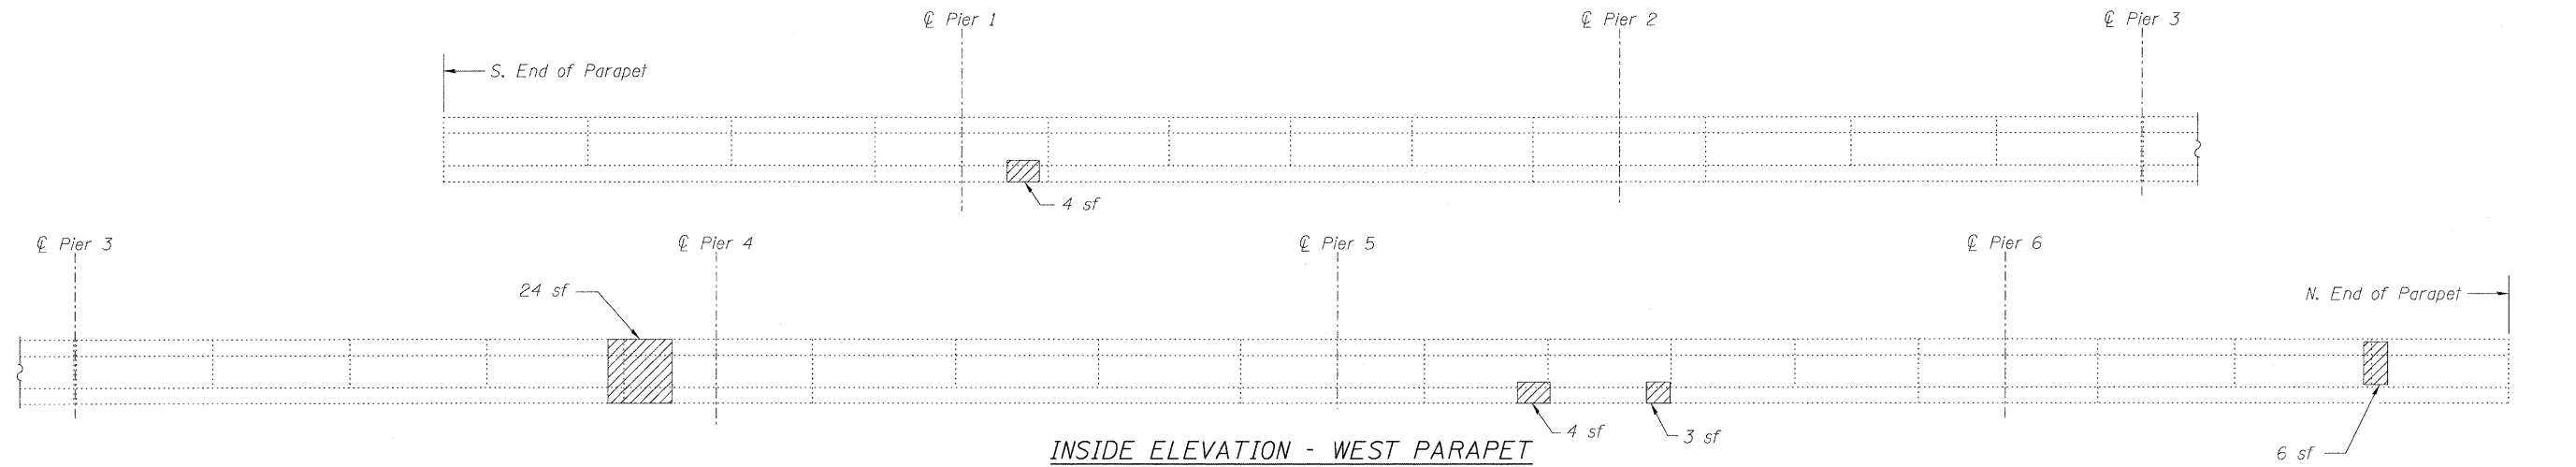

**BILL OF MATERIAL**

Item	Unit	Total
Structural Repair of Concrete (Depth equal to or less than 5 in.)	Sq. Ft.	205

**LEGEND**

Structural Repair of Concrete  
(Depth equal to or less than 5")

sf Square Feet

Repair of the existing parapets shall include but may not be limited to the areas shown. The actual areas to be repaired will be determined by the Engineer at the time of construction.

**PARAPET REPAIR  
STRUCTURE NO. 016-0374**

<b>LIN ENGINEERING, LTD.</b> Consulting Engineers Chatham, Illinois	SHEET NO. 5	F.A.I. RTE.	SECTION	COUNTY	TOTAL SHEETS	SHEET NO.
	12 SHEETS	290	(531-3.1,0305-302K)RS-5	COOK	314	188
Designed By: RH    Checked By: MTH    Drawn By: RH Date: 12/2008    File: 016-0374.dgn		CONTRACT NO. 60138				
FED. ROAD DIST. NO. _ ILLINOIS FED. AID PROJECT						