


STATE OF ILLINOIS  
DEPARTMENT OF TRANSPORTATION

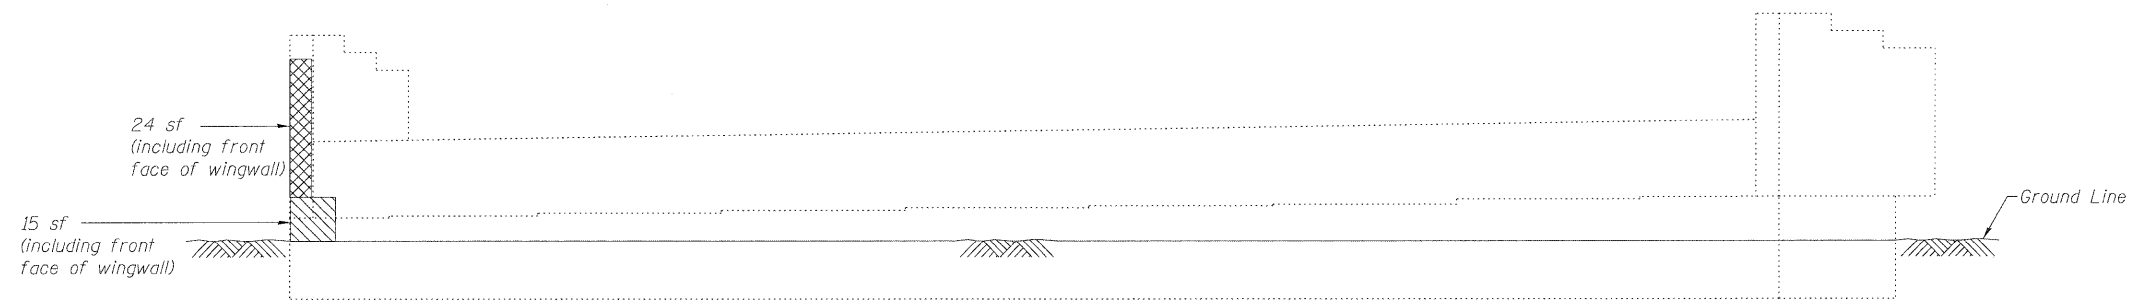

**SOUTH ABUTMENT**  
(Looking South)



**NORTH ABUTMENT**  
(Looking North)


**BILL OF MATERIAL**

Item	Unit	Total
Structural Repair of Concrete (Depth greater than 5 in.)	Sq. Ft.	28
Structural Repair of Concrete (Depth equal to or less than 5 in.)	Sq. Ft.	30

Repair of the existing abutments shall include but may not be limited to the areas shown. The actual areas to be repaired will be determined by the Engineer at the time of construction.


**LEGEND**

 Structure Repair of Concrete  
(Depth greater than 5")

 Structure Repair of Concrete  
(Depth equal to or less than 5")

sf Square Feet

**ABUTMENT REPAIR**  
**STRUCTURE NO. 016-0374**

 <b>LIN ENGINEERING, LTD.</b> Consulting Engineers Chatham, Illinois	SHEET NO. 9	F.A.I. RTE.	SECTION	COUNTY	TOTAL SHEETS	SHEET NO.
	12 SHEETS	290	(531-3.1,0305-302K)RS-5	COOK	314	192
Designed By: RH Checked By: MTH Date: 12/2/09		Drawn By: RH File: 016-0374.dwg		FED. ROAD DIST. NO. _ ILLINOIS FED. AID PROJECT CONTRACT NO. 60138		