
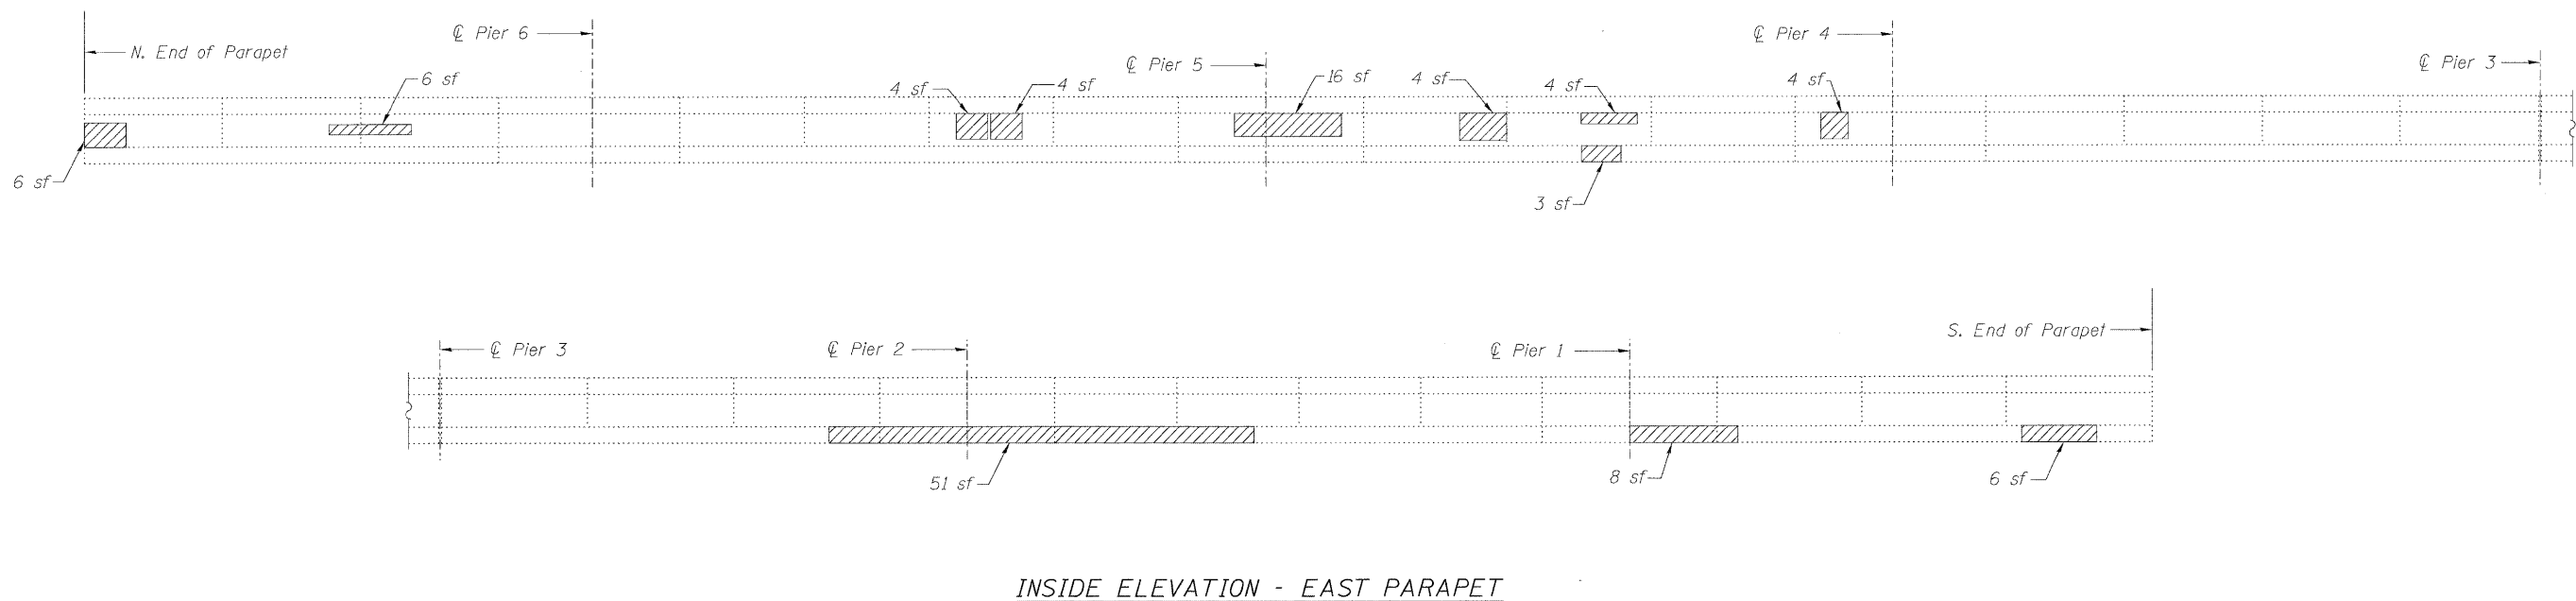


STATE OF ILLINOIS
DEPARTMENT OF TRANSPORTATION

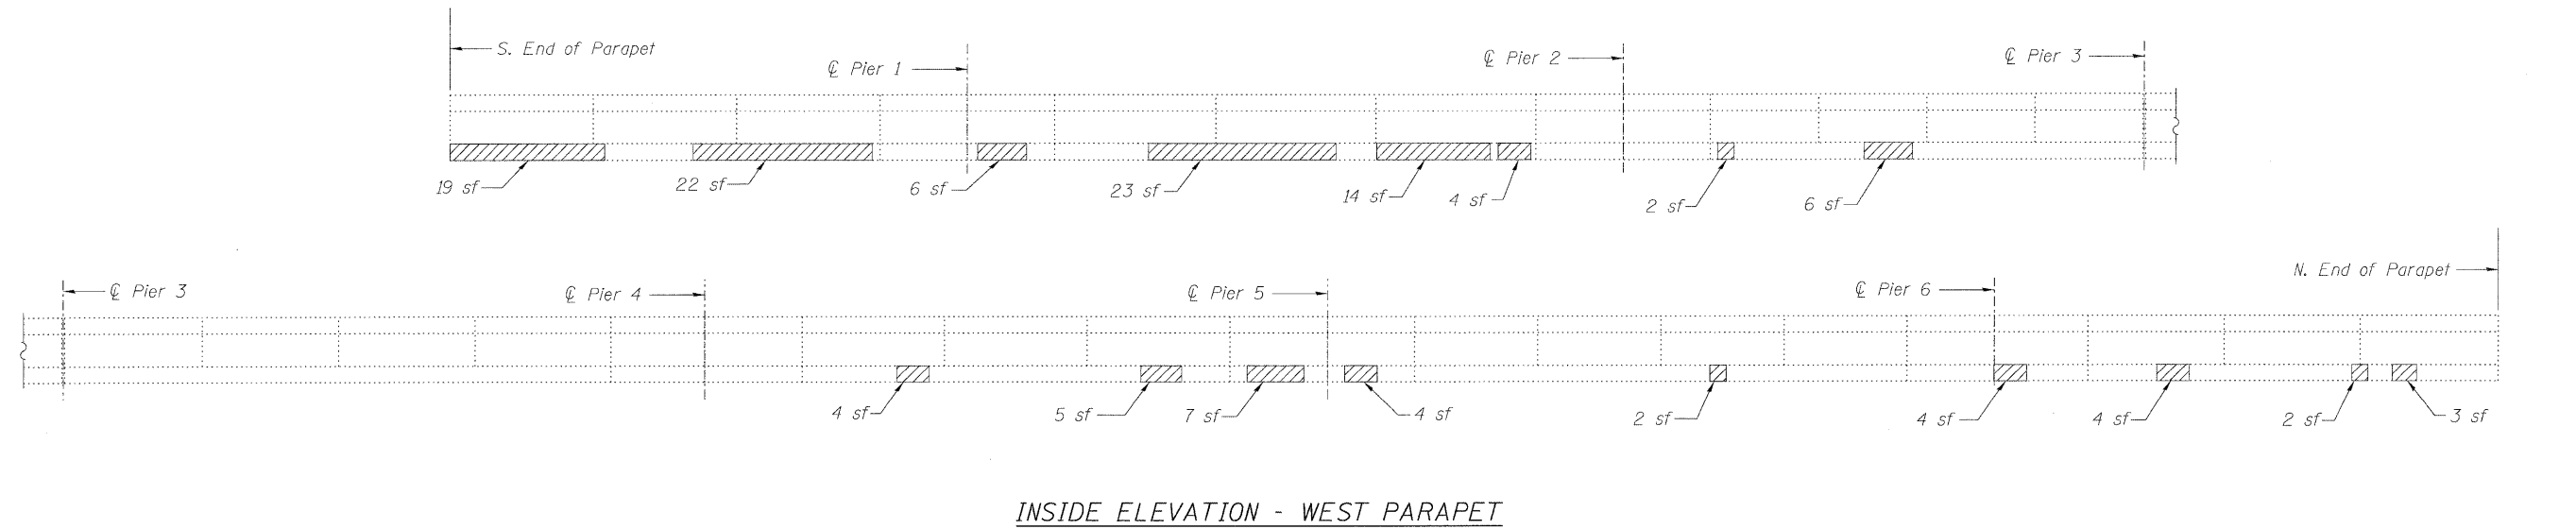

BILL OF MATERIAL

Item	Unit	Total
Structural Repair of Concrete (Depth equal to or less than 5 in.)	Sq. Ft.	284

Repair of the existing parapets shall include but may not be limited to the areas shown. The actual areas to be repaired will be determined by the Engineer at the time of construction.

LEGEND

Structural Repair of Concrete
(Depth equal to or less than 5")

sf Square Feet

PARAPET REPAIR
STRUCTURE NO. 016-1119

LIN ENGINEERING, LTD. Consulting Engineers Chatham, Illinois	SHEET NO. 5	F.A.I. RTE.	SECTION	COUNTY	TOTAL SHEETS	SHEET NO.
	12 SHEETS	290	(531-3.1,0305-302K)RS-5	COOK	314	200
Designed By: RH Date: 12/29/09		Checked By: MTH File: 016-1119.dgn		DRAWN BY: RH		CONTRACT NO. 60138
FED. ROAD DIST. NO. _ ILLINOIS FED. AID PROJECT						