


STATE OF ILLINOIS
DEPARTMENT OF TRANSPORTATION

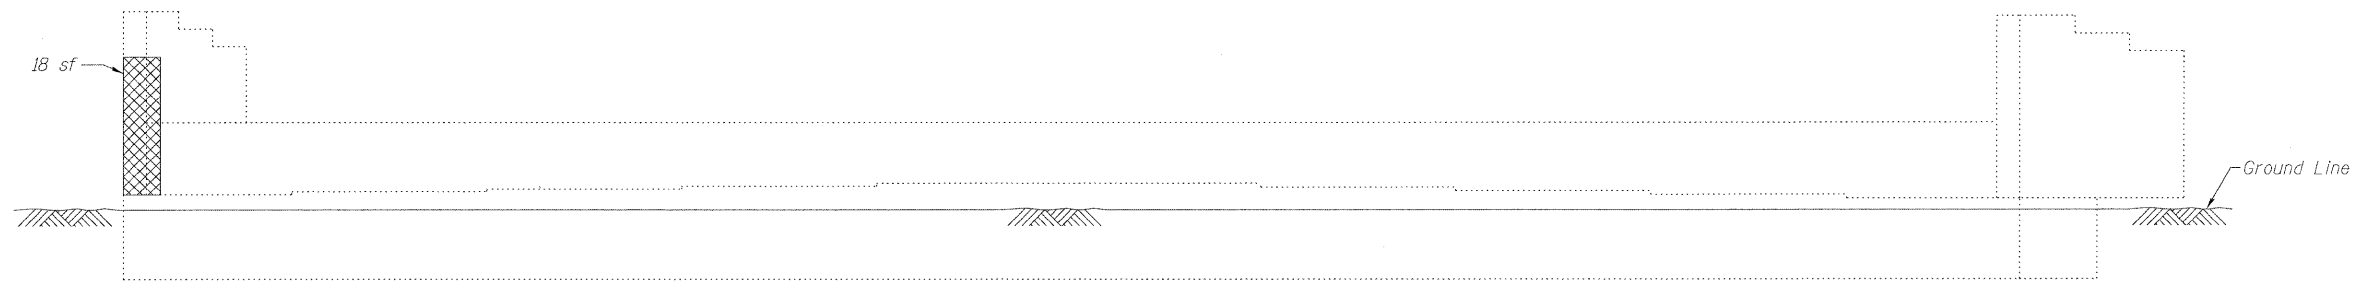

NORTH ABUTMENT
(Looking North)

BILL OF MATERIAL

Item	Unit	Total
Structural Repair of Concrete (Depth Greater Than 5 in.)	Sq. Ft.	21


Repair of the existing abutments shall include but may not be limited to the areas shown. The actual areas to be repaired will be determined by the Engineer at the time of construction.

LEGEND

 Structural Repair of Concrete
(Depth greater than 5")

sf. Square Feet

ABUTMENT REPAIR
STRUCTURE NO. 016-1119

 LIN ENGINEERING, LTD. Consulting Engineers Chatham, Illinois	SHEET NO. 9	F.A.I. RTE.	SECTION	COUNTY	TOTAL SHEETS	SHEET NO.
	12 SHEETS	290	(531-3.1,0305-302K)RS-5	COOK	34	204
<small>Designed By: RH Date: 12/25/09</small>	<small>Checked By: MTH File: 016-1119.dgn</small>	<small>Drawn By: RH</small>	CONTRACT NO. 60138			
		FED. ROAD DIST. NO. _ ILLINOIS FED. AID PROJECT				