


STATE OF ILLINOIS
DEPARTMENT OF TRANSPORTATION



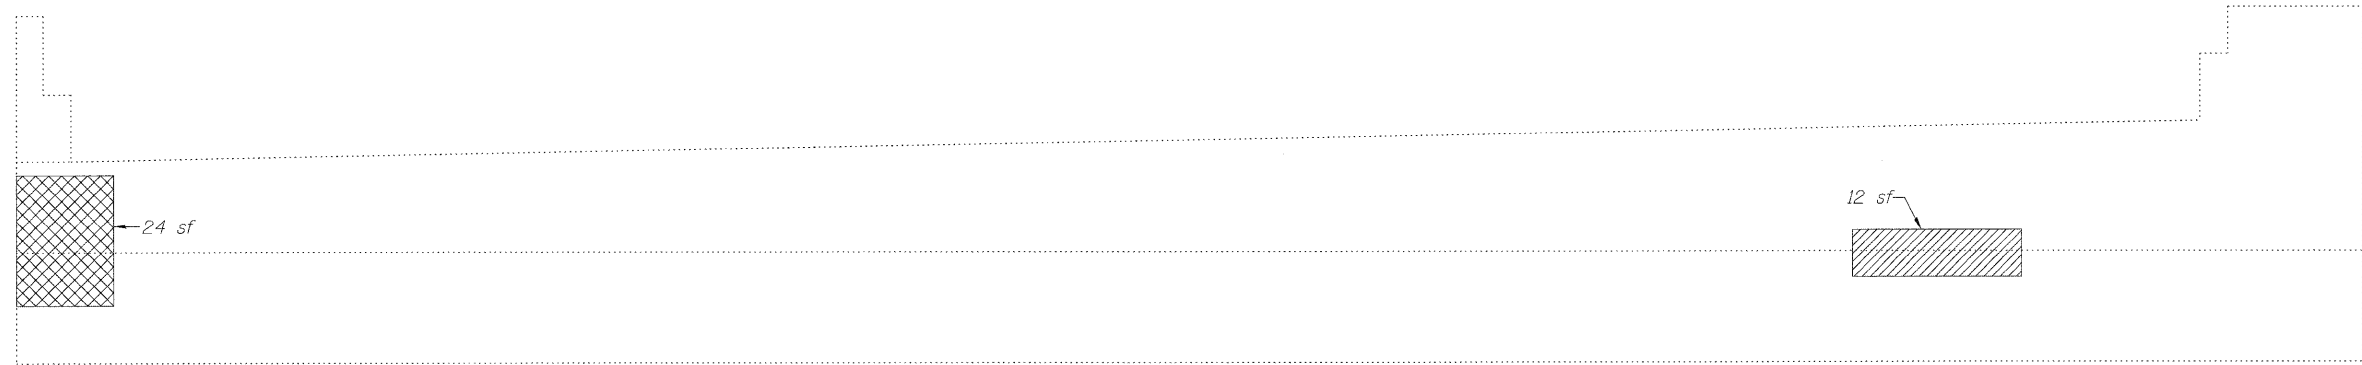

NORTH ABUTMENT
(Looking North)



SOUTH ABUTMENT
(Looking South)

LEGEND

 Structural Repair of Concrete (Depth equal to or less than 5")

 Structural Repair of Concrete (Depth greater than 5")


sf Square Feet

Note:
Repair of the existing abutments shall include but may not be limited to the areas shown. The actual areas to be repaired will be determined by the Engineer at the time of construction.

BILL OF MATERIAL

Item	Unit	Total
Structural Repair of Concrete (Depth Equal To or Less Than 5 in.)	Sq. Ft.	60
Structural Repair of Concrete (Depth Greater Than 5 in.)	Sq. Ft.	28

ABUTMENT REPAIR
STRUCTURE NO. 016-0375

 LIN ENGINEERING, LTD. Consulting Engineers Chatham, Illinois	SHEET NO. 6	F.A.I. RTE.	SECTION	COUNTY	TOTAL SHEETS	SHEET NO.
	8 SHEETS	290	(531-3.1,0305-302K)RS-5	COOK	34	23
Designed By: KHH Checked By: MTH Date: 12/2/09		Drawn By: KHH File: 016-0375.dgn		CONTRACT NO. 60138		
FED. ROAD DIST. NO. _ ILLINOIS FED. AID PROJECT						