
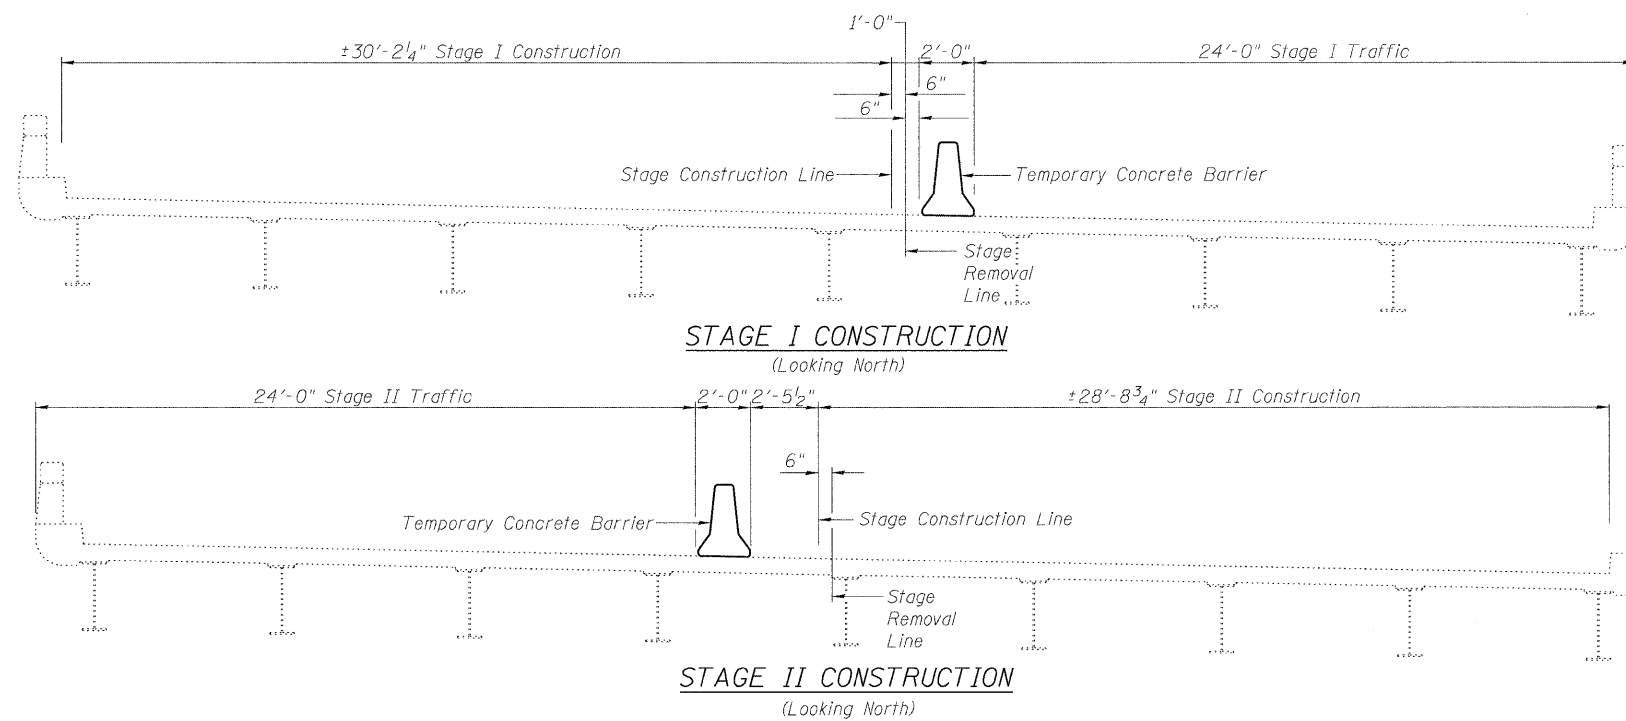


STATE OF ILLINOIS
DEPARTMENT OF TRANSPORTATION

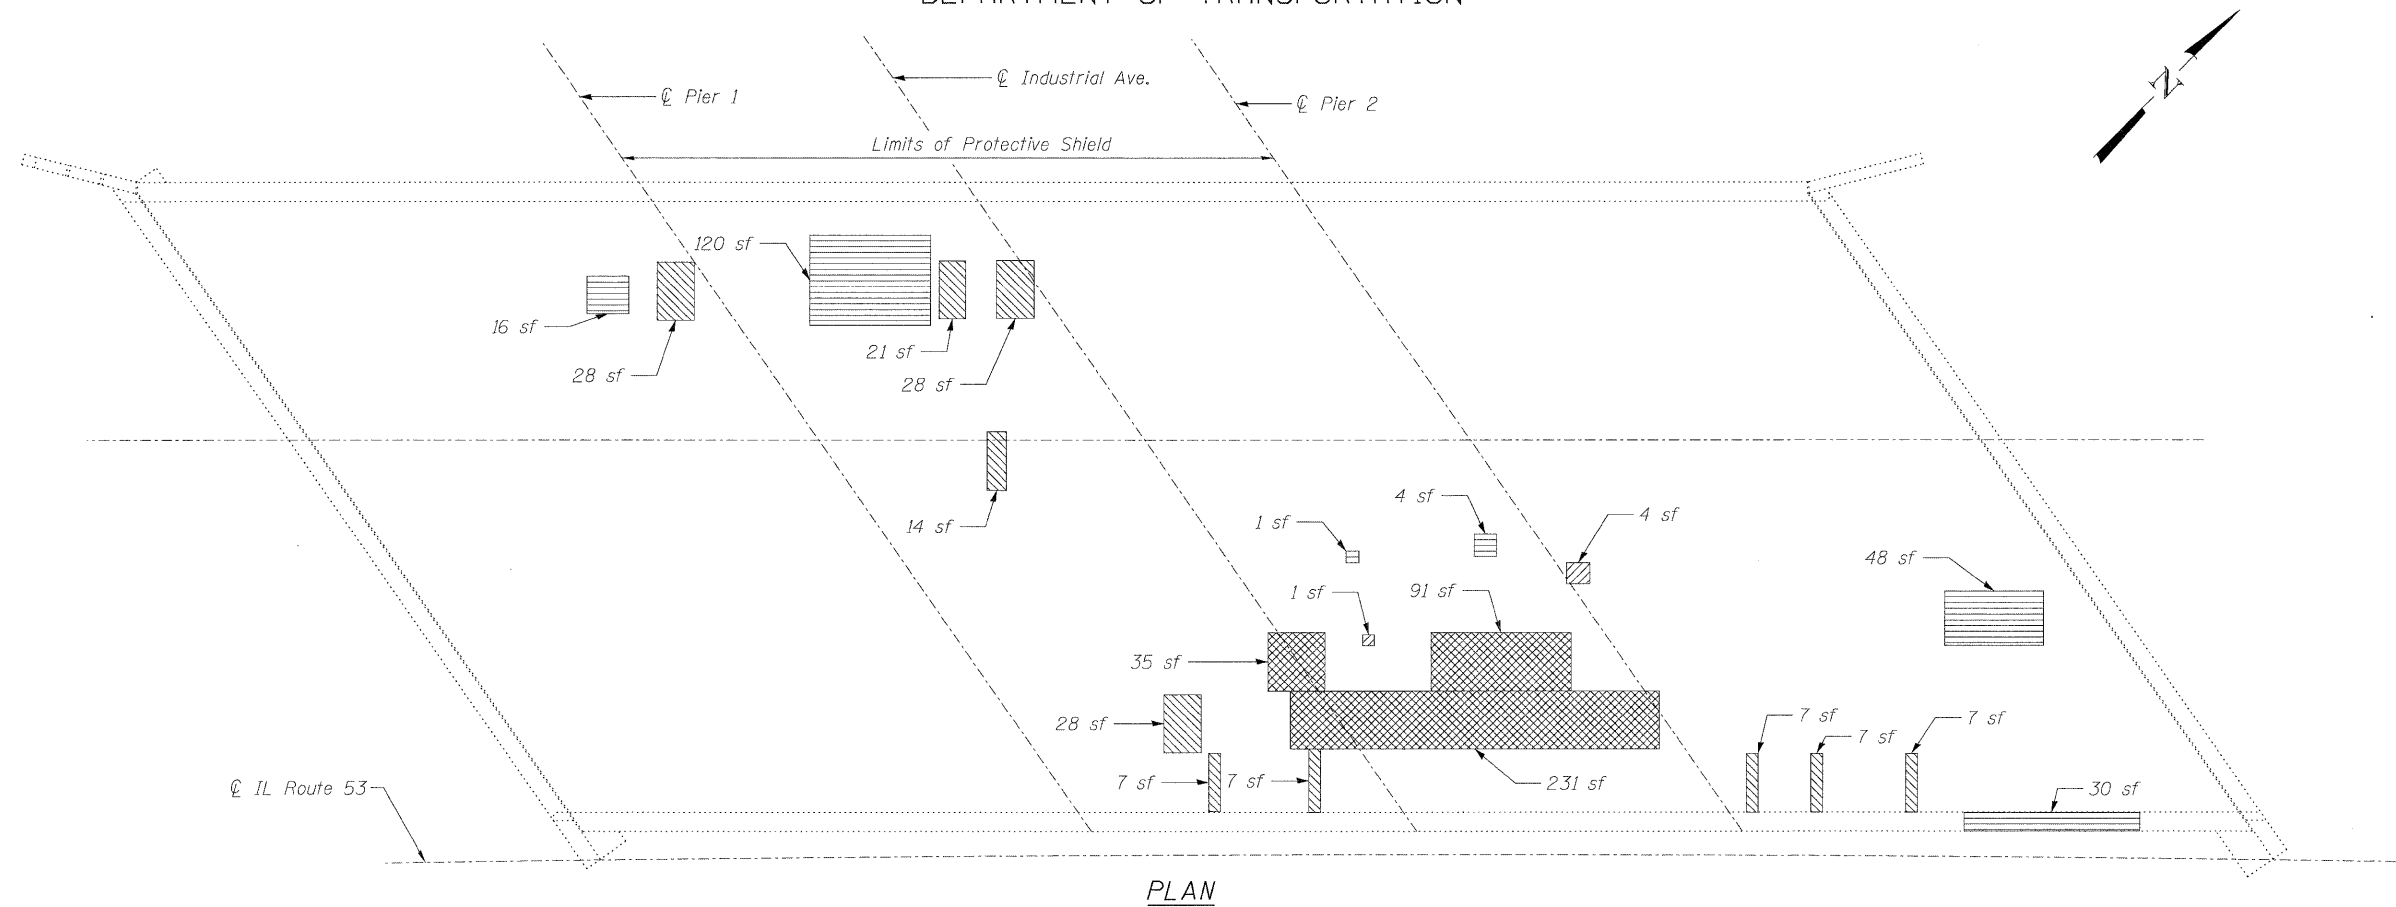

BILL OF MATERIAL

Item	Unit	Total
Protective Shield	Sq. Yd.	359
Deck Slab Repair (Full Depth, Type I)	Sq. Yd.	0.6
Deck Slab Repair (Full Depth, Type II)	Sq. Yd.	45.6
Deck Slab Repair (Partial)	Sq. Yd.	28.0
Cleaning and Painting Exposed Rebar	Sq. Ft.	177

Repair of the existing deck slab and parapet shall include but may not be limited to the areas shown. The actual areas to be repaired will be determined by the Engineer at the time of construction.

**DECK REPAIR AND
STAGE CONSTRUCTION DETAILS
STRUCTURE NO. 016-1120**

LEGEND

- Deck Slab Repair (Full Depth, Type I)
- Deck Slab Repair (Full Depth, Type II)
- Cleaning and Painting Exposed Rebar on Deck Slab Underside
- Deck Slab Repair (Partial)
- sf Square Feet

 LIN ENGINEERING, LTD. Consulting Engineers Chatham, Illinois	SHEET NO. 2	F.A.I. RTE.	SECTION	COUNTY	TOTAL SHEETS	SHEET NO.
	8 SHEETS	290	(531-3.1,0305-302K)RS-5	COOK	314	217
Designed By: KWH Date: 12/2009		Checked By: WTH File: 016-1120.dgn		Drawn By: KWH		CONTRACT NO. 60138
FED. ROAD DIST. NO. _ ILLINOIS FED. AID PROJECT						