



STATE OF ILLINOIS  
DEPARTMENT OF TRANSPORTATION

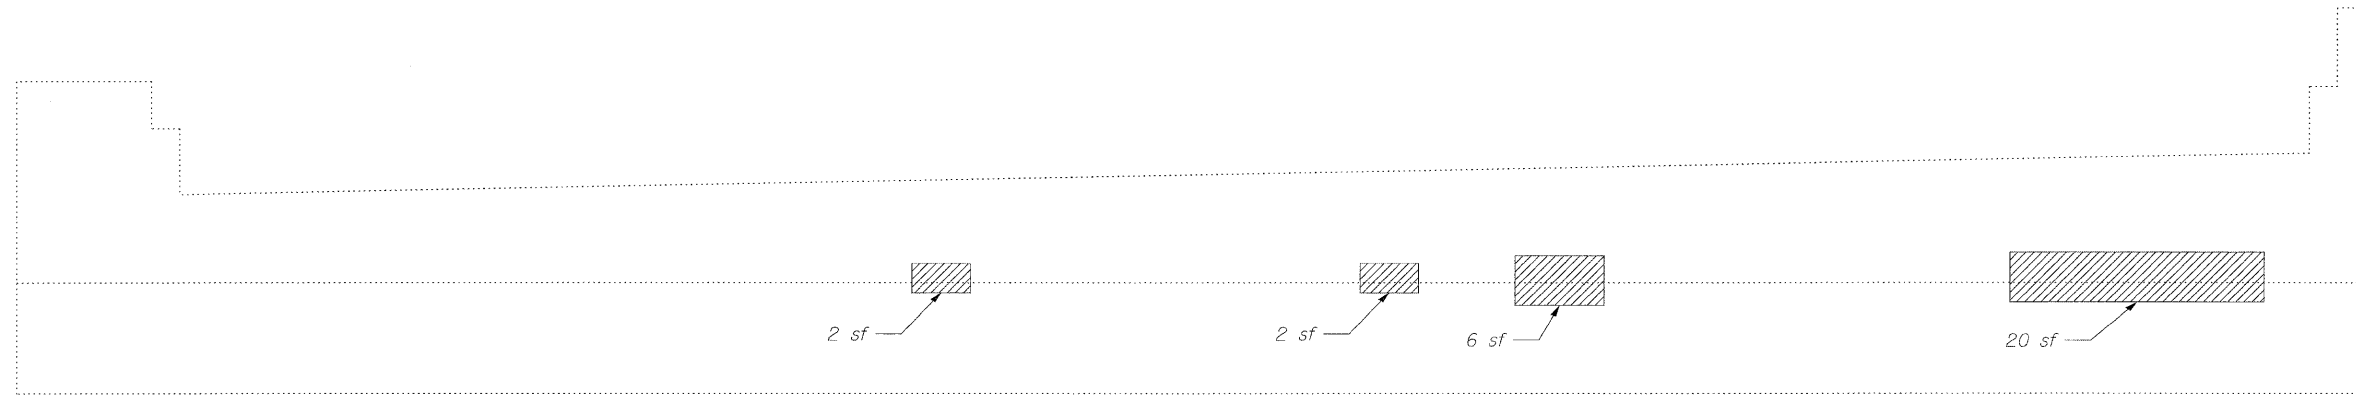


SOUTH ABUTMENT  
(Looking South)

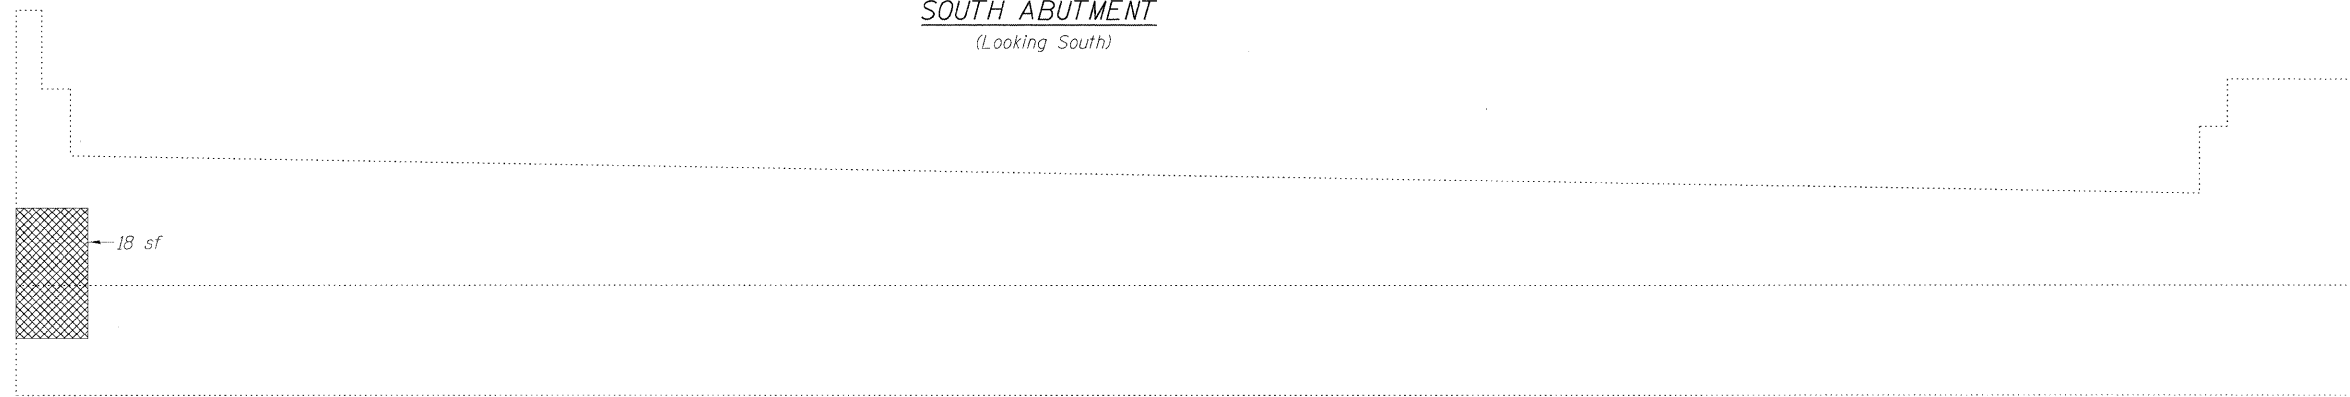

NORTH ABUTMENT  
(Looking North)



PIER 1  
(Looking North)

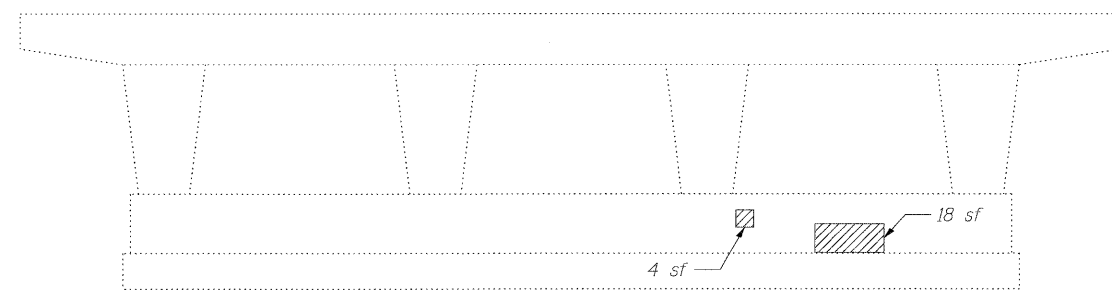

PIER 2  
(Looking North)


BILL OF MATERIAL

Item	Unit	Total
Structural Repair of Concrete (Depth Equal To or Less Than 5 in.)	Sq. Ft.	69
Structural Repair of Concrete (Depth Greater Than 5 in.)	Sq. Ft.	21

Note:  
Repair of the existing abutments and piers shall include but may not be limited to the areas shown. The actual areas to be repaired will be determined by the Engineer at the time of construction.


LEGEND

 Structural Repair of Concrete (Depth equal to or less than 5")

 Structural Repair of Concrete (Depth greater than 5")

sf Square Feet

SUBSTRUCTURE REPAIR  
STRUCTURE NO. 016-1120

 <b>LIN ENGINEERING, LTD.</b> Consulting Engineers Chatham, Illinois	SHEET NO. 6	F.A.I. RTE.	SECTION	COUNTY	TOTAL SHEETS	SHEET NO.	
	8 SHEETS	290	(531-3.1,0305-302K)RS-5	COOK	314	221	
Designed By: KHH Checked By: MTH Date: 12/2009	Drawn By: KHH File: 016-1120.dgn	FED. ROAD DIST. NO. _ ILLINOIS FED. AID PROJECT					CONTRACT NO. 60138