



STATE OF ILLINOIS
DEPARTMENT OF TRANSPORTATION

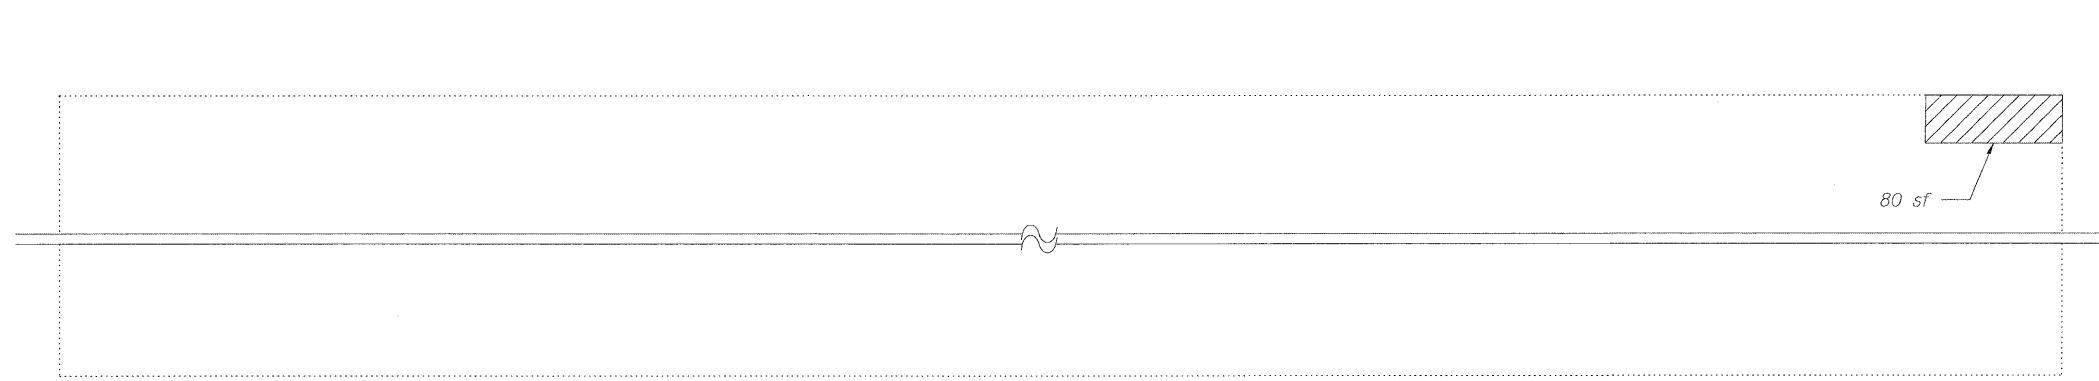

NORTH SLOPE WALL PLAN

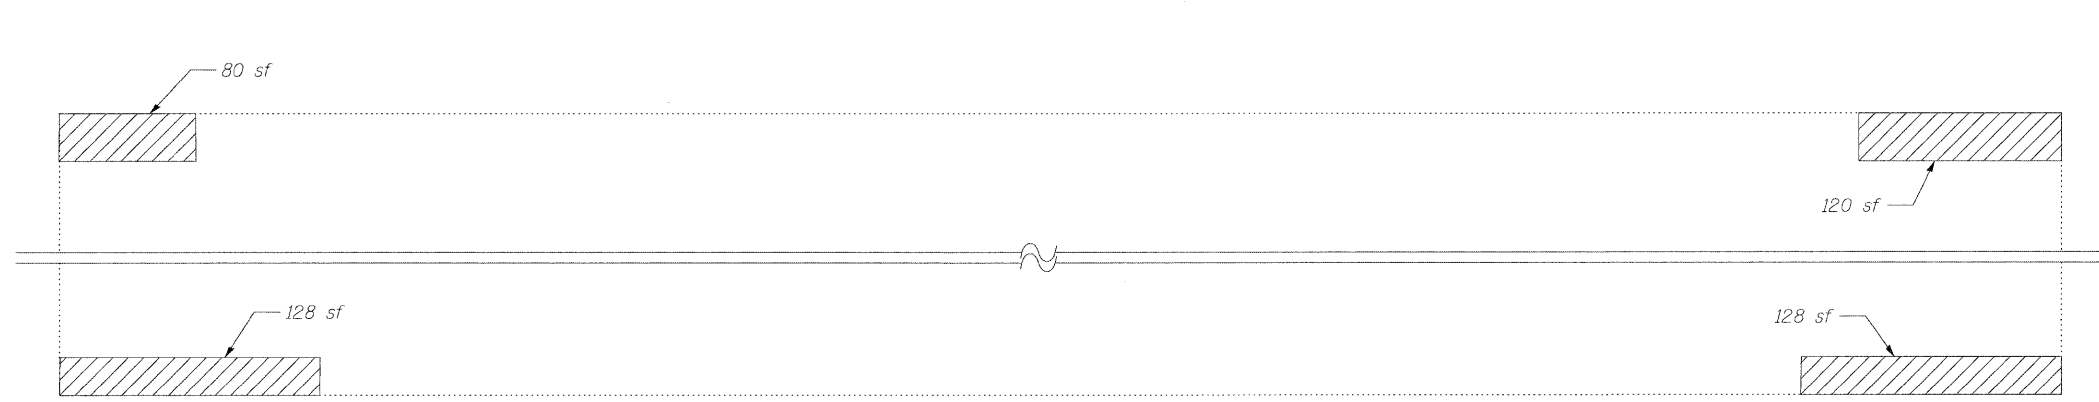

SOUTH SLOPE WALL PLAN

LEGEND

 Indicates Slope Wall Removal and Slope Wall 4 Inch


sf Square Feet

BILL OF MATERIAL

Item	Unit	Total
Slope Wall Removal	Sq. Yd.	60
Slope Wall 4 Inch	Sq. Yd.	60

Note:
Sloped wall shall be reinforced with welded wire fabric, 6"x 6" - W4.0 x W4.0, weighing 58 lbs. per 100 sq. ft.
Existing reinforcement shall be cleaned and incorporated into the new construction. Cost included with Slope Wall Removal.
Existing and new welded wire fabric must be lapped at least 6".
Repair of the existing slope walls shall include but may not be limited to the areas shown. The actual areas to be repaired will be determined by the Engineer at the time of construction.

SLOPE WALL REPAIR
STRUCTURE NO. 016-1121

 LIN ENGINEERING, LTD. Consulting Engineers Chatham, Illinois	SHEET NO. 7	F.A.I. RTE.	SECTION	COUNTY	TOTAL SHEETS	SHEET NO.
	9 SHEETS	290	(531-3.1,0305-302K)RS-5	COOK	314	239
Designed By: ESH Checked By: MTH Drawn By: ESH Date: 12/25/09 File: 08-1821.dgn		FED. ROAD DIST. NO. _ ILLINOIS FED. AID PROJECT				
CONTRACT NO. 60138						