


STATE OF ILLINOIS
DEPARTMENT OF TRANSPORTATION

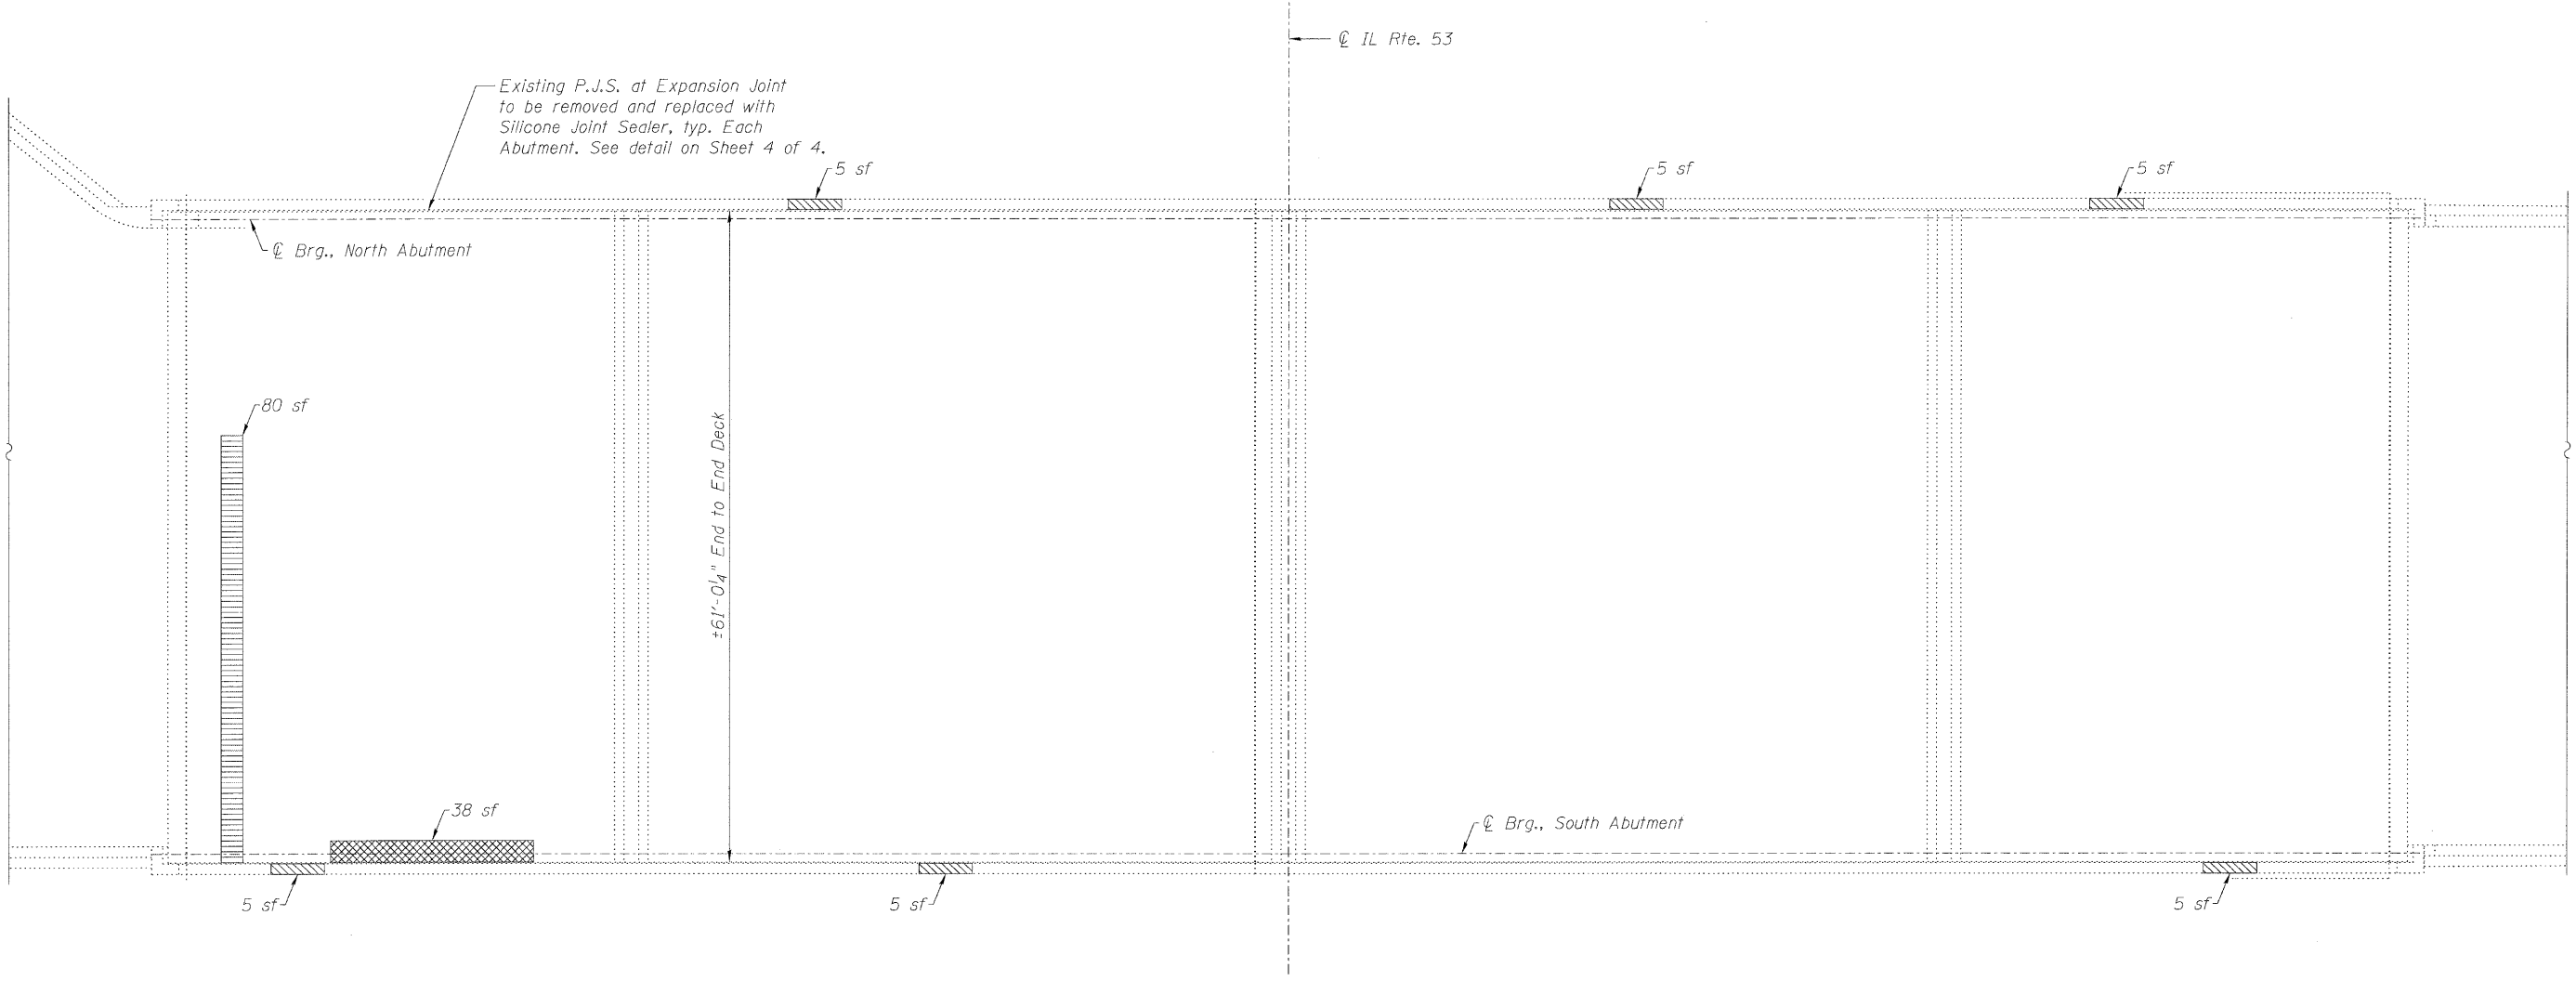

PLAN

Note:
Contractor shall verify that the type of concrete selected shall achieve required strength within the time allotted for construction. See Special Provisions, Deck Slab Repair (Special).

BILL OF MATERIAL

Item	Unit	Total
Deck Slab Repair (Partial)	Sq. Yd.	3.9
Deck Slab Repair (Full Depth, Type II)	Sq. Yd.	4.9
Cleaning and Painting Exposed Rebar	Sq. Ft.	92

LEGEND

- Deck Slab Repair (Full Depth, Type II)
- Deck Slab Repair (Partial)
- Cleaning and Painting Exposed Rebar on Deck Slab underside
- sf Square Feet

Note:
Repair of the existing deck shall include but may not be limited to the areas shown. The actual areas to be repaired will be determined by the Engineer at the time of construction.

DECK SLAB REPAIR
STRUCTURE NO. 016-0377

LIN ENGINEERING, LTD. Consulting Engineers Chatham, Illinois	SHEET NO. 2	F.A.I. RTE.	SECTION	COUNTY	TOTAL SHEETS	SHEET NO.
	4 SHEETS	290	(531-3.1,0305-302K)RS-5	COOK	317	243
Designed By: ADB Checked By: MTH Drawn By: ADB Date: 12/2009 File: 016-0377.dgn					CONTRACT NO. 60138	
FED. ROAD DIST. NO. _ ILLINOIS FED. AID PROJECT						