



STATE OF ILLINOIS  
DEPARTMENT OF TRANSPORTATION

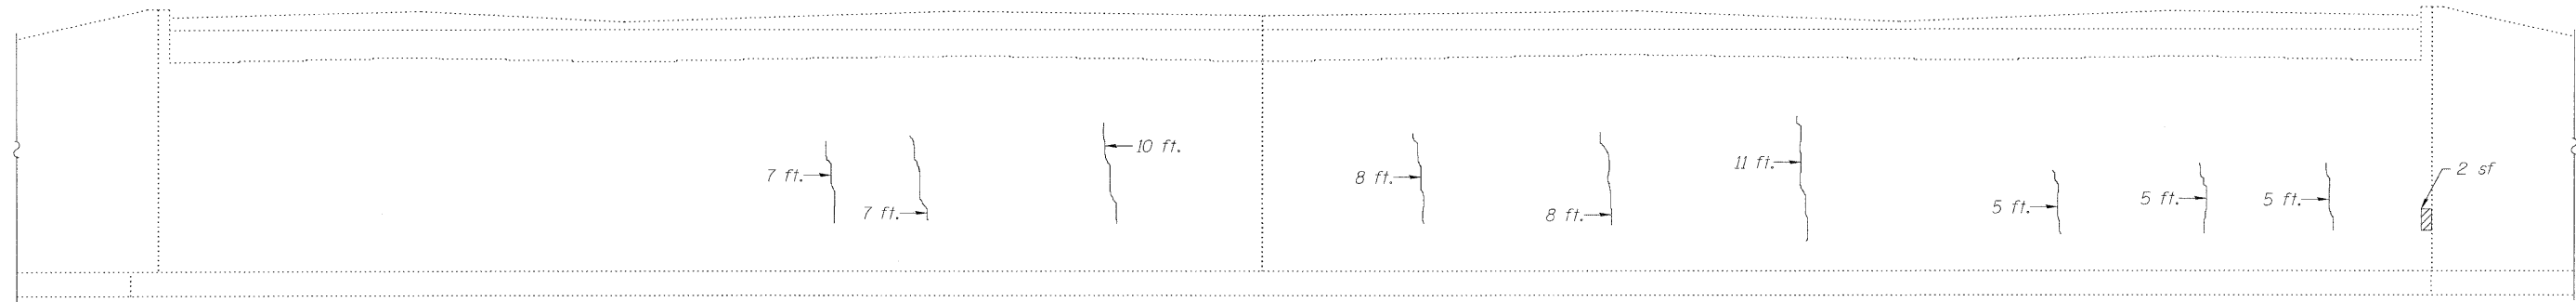

**SOUTH ABUTMENT ELEVATION**  
(Looking South)

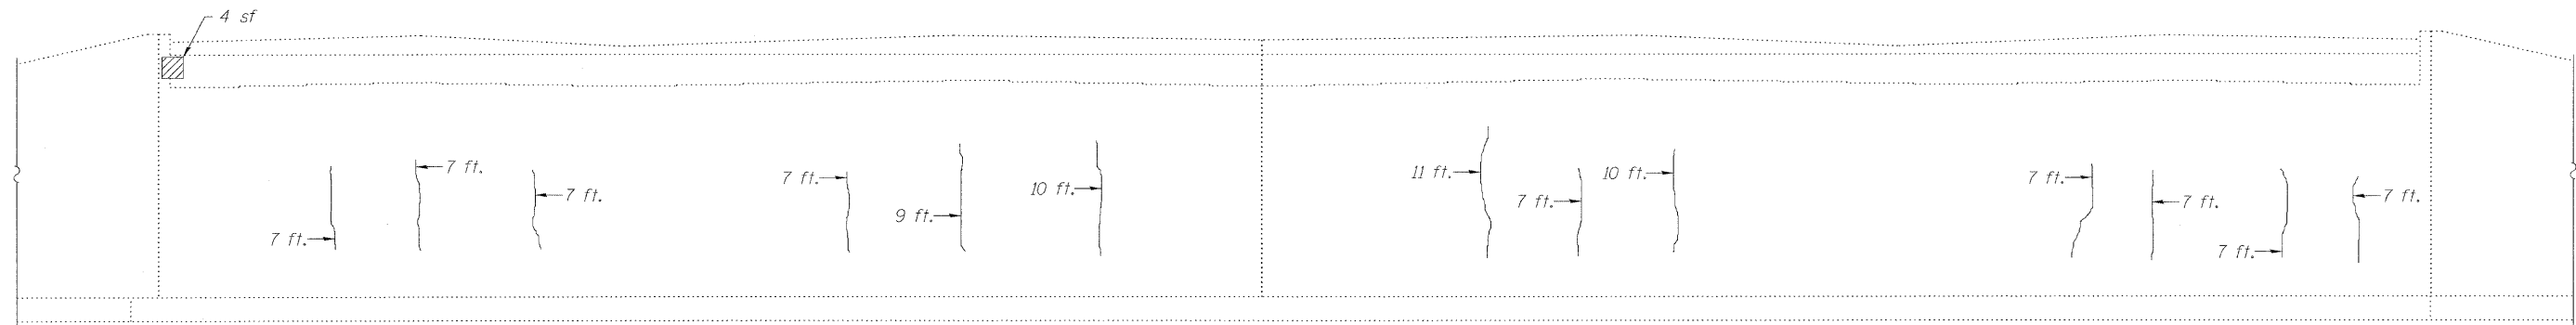

**NORTH ABUTMENT ELEVATION**  
(Looking North)

**BILL OF MATERIAL**

| Item   | Unit    | Total |
|--|---------|-------|
| Epoxy Crack Injection  | Foot    | 194   |
| Structural Repair of Concrete<br>(Depth equal to or less than 5 in.) | Sq. Ft. | 7     |

**Note:**

Repair of the existing abutments shall include but may not be limited to the areas shown. The actual areas to be repaired will be determined by the Engineer at the time of construction.

**LEGEND**

- Epoxy Crack Injection
- Structural Repair of Concrete  
(Depth equal to or less than 5")

**ABUTMENT REPAIR**  
**STRUCTURE NO. 016-0377**

|   |                             |   |                         |        |              |           |
|---|-----------------------------|---|-------------------------|--------|--------------|-----------|
| <b>Lin Engineering, Ltd.</b><br>Consulting Engineers<br>Chatham, Illinois | SHEET NO. 3<br><br>4 SHEETS | F.A.I. RTE.                                     | SECTION                 | COUNTY | TOTAL SHEETS | SHEET NO. |
|   |                             | 290   | (531-3.1,0305-302K)RS-5 | COOK   | 314          | 244       |
|   |                             | CONTRACT NO. 60138                              |                         |        |              |           |
|   |                             | FED. ROAD DIST. NO. _ ILLINOIS FED. AID PROJECT |                         |        |              |           |

Designed By: ADB  
Date: 12/2009  
Checked By: MTH  
File: 016-0377.dgn  
Drawn By: ADB