



STATE OF ILLINOIS
DEPARTMENT OF TRANSPORTATION

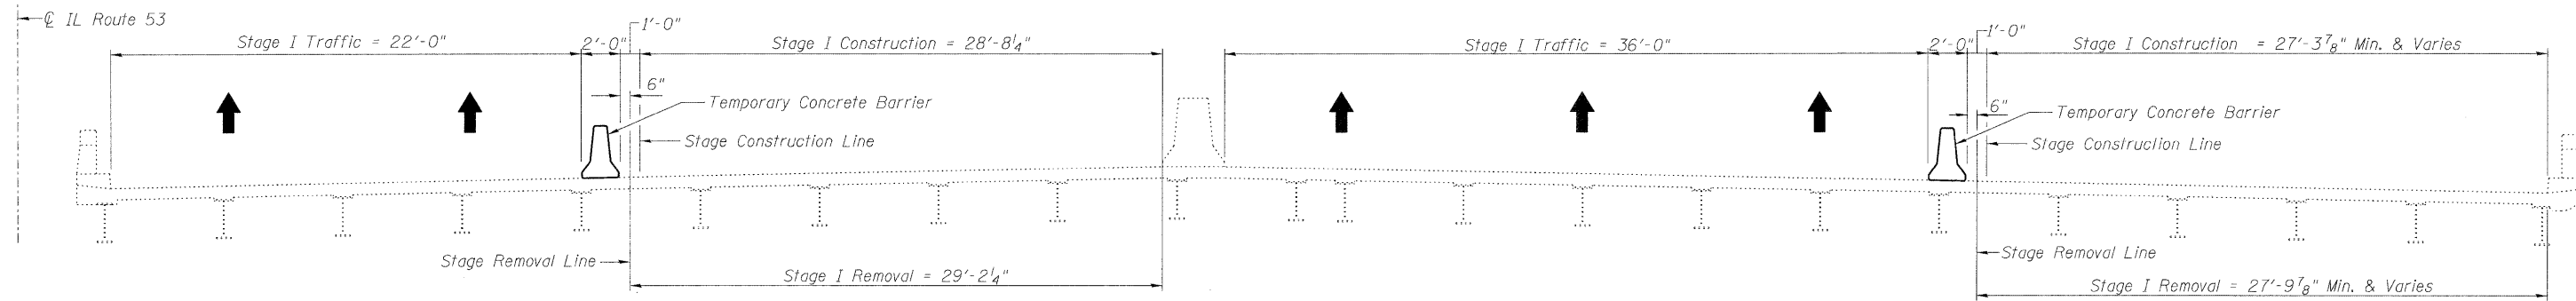


STAGE I REMOVAL & CONSTRUCTION
(Looking North)

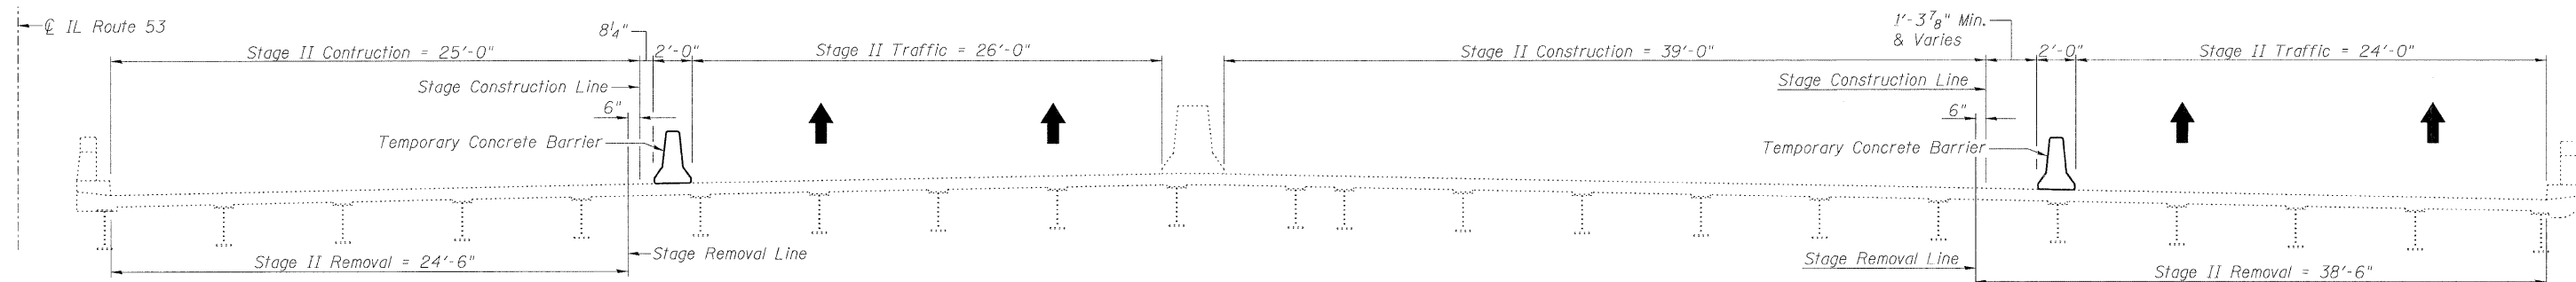

STAGE II REMOVAL & CONSTRUCTION
(Looking North)

STAGE CONSTRUCTION DETAILS
STRUCTURE NO. 016-0378

 LIN ENGINEERING, LTD. Consulting Engineers Chatham, Illinois	SHEET NO. 2	F.A.I. RTE.	SECTION	COUNTY	TOTAL SHEETS	SHEET NO.	
	6 SHEETS	290	(531-3.1,0305-302K)RS-5	COOK	314	247	
<small>Designed By: KKH Checked By: MTH Drawn By: KKH Date: 12/2009 File: 016-0378.dgn</small>		FED. ROAD DIST. NO. _ ILLINOIS FED. AID PROJECT				CONTRACT NO. 60138	